


JUN 25 17
ce
CO. TREASURER



PART OF THE SE 1/4 OF THE SW 1/4, SECTION 7,
TOWNSHIP 36 NORTH, RANGE 15 EAST, TOWN OF LAONA,
FOREST COUNTY, WISCONSIN

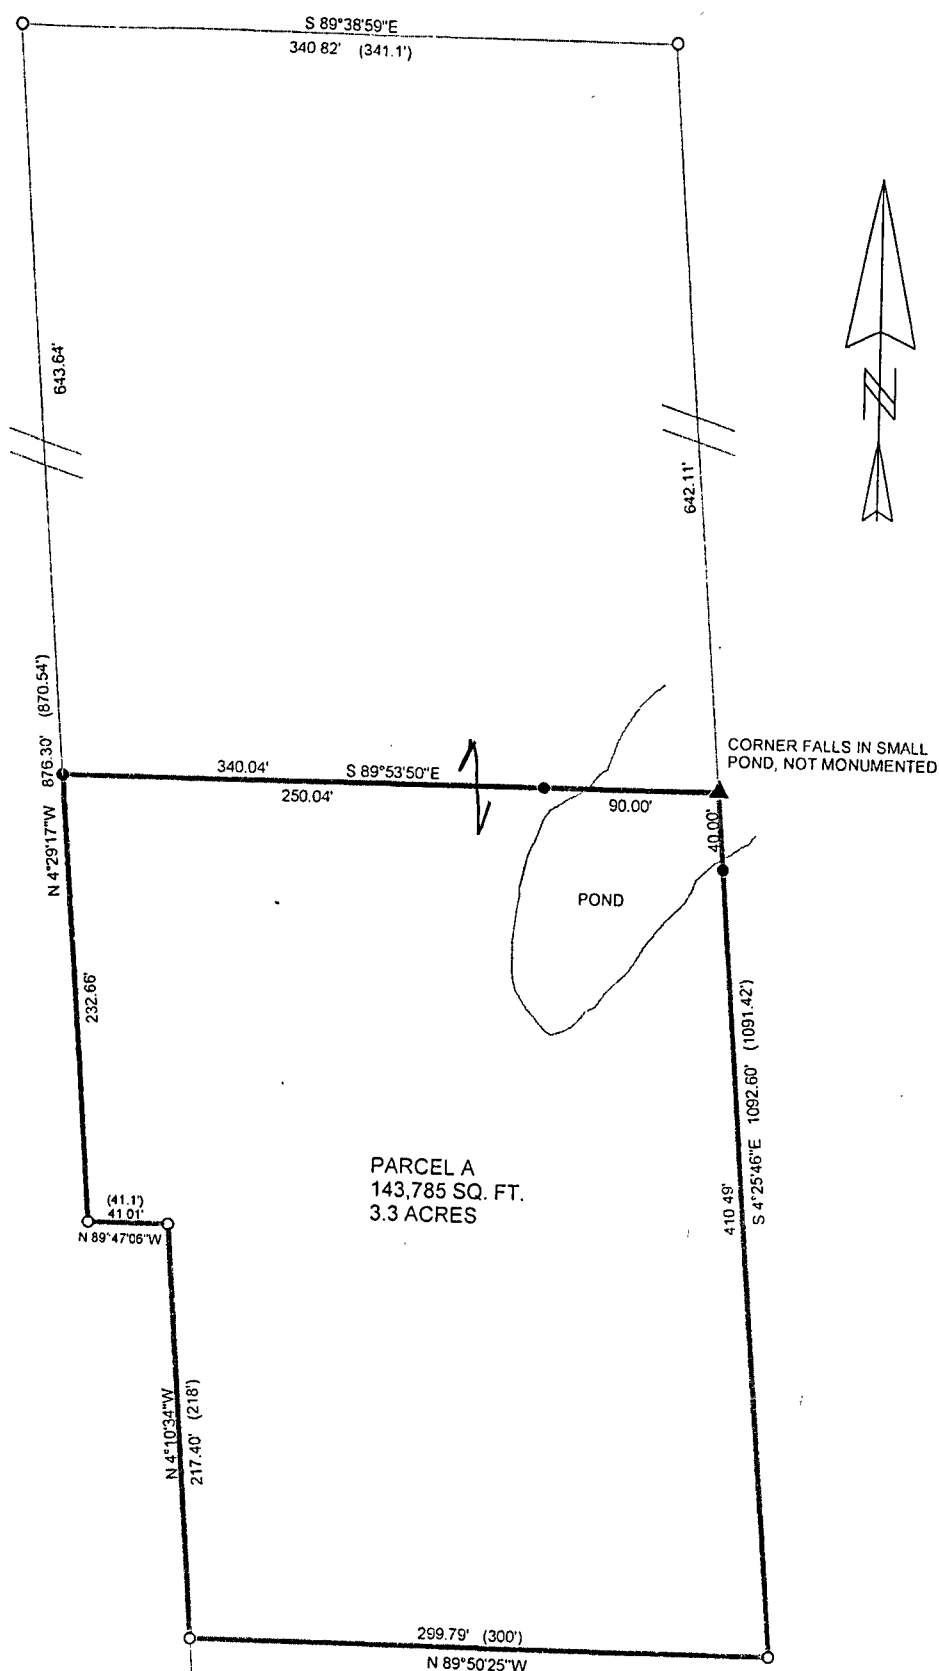


18-1947-1
012,000,0001

BEARINGS REFERENCED TO THE
FOREST COUNTY COORDINATE
SYSTEM NAD 83 (2011)

○ 1" IRON PIPE, FOUND
● 3/4" REBAR, SET
() PREVIOUSLY RECORDED AS

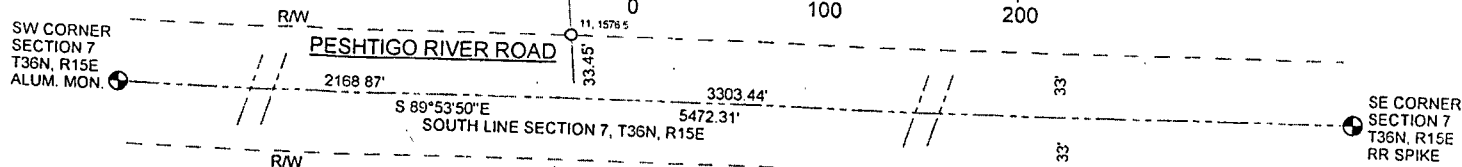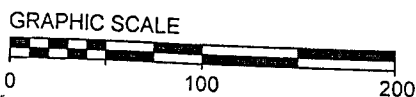

PLAT OF SURVEY
 PART OF THE SE 1/4 OF THE SW 1/4, SECTION 7,
 TOWNSHIP 36 NORTH, RANGE 15 EAST, TOWN OF LAONA,
 FOREST COUNTY, WISCONSIN

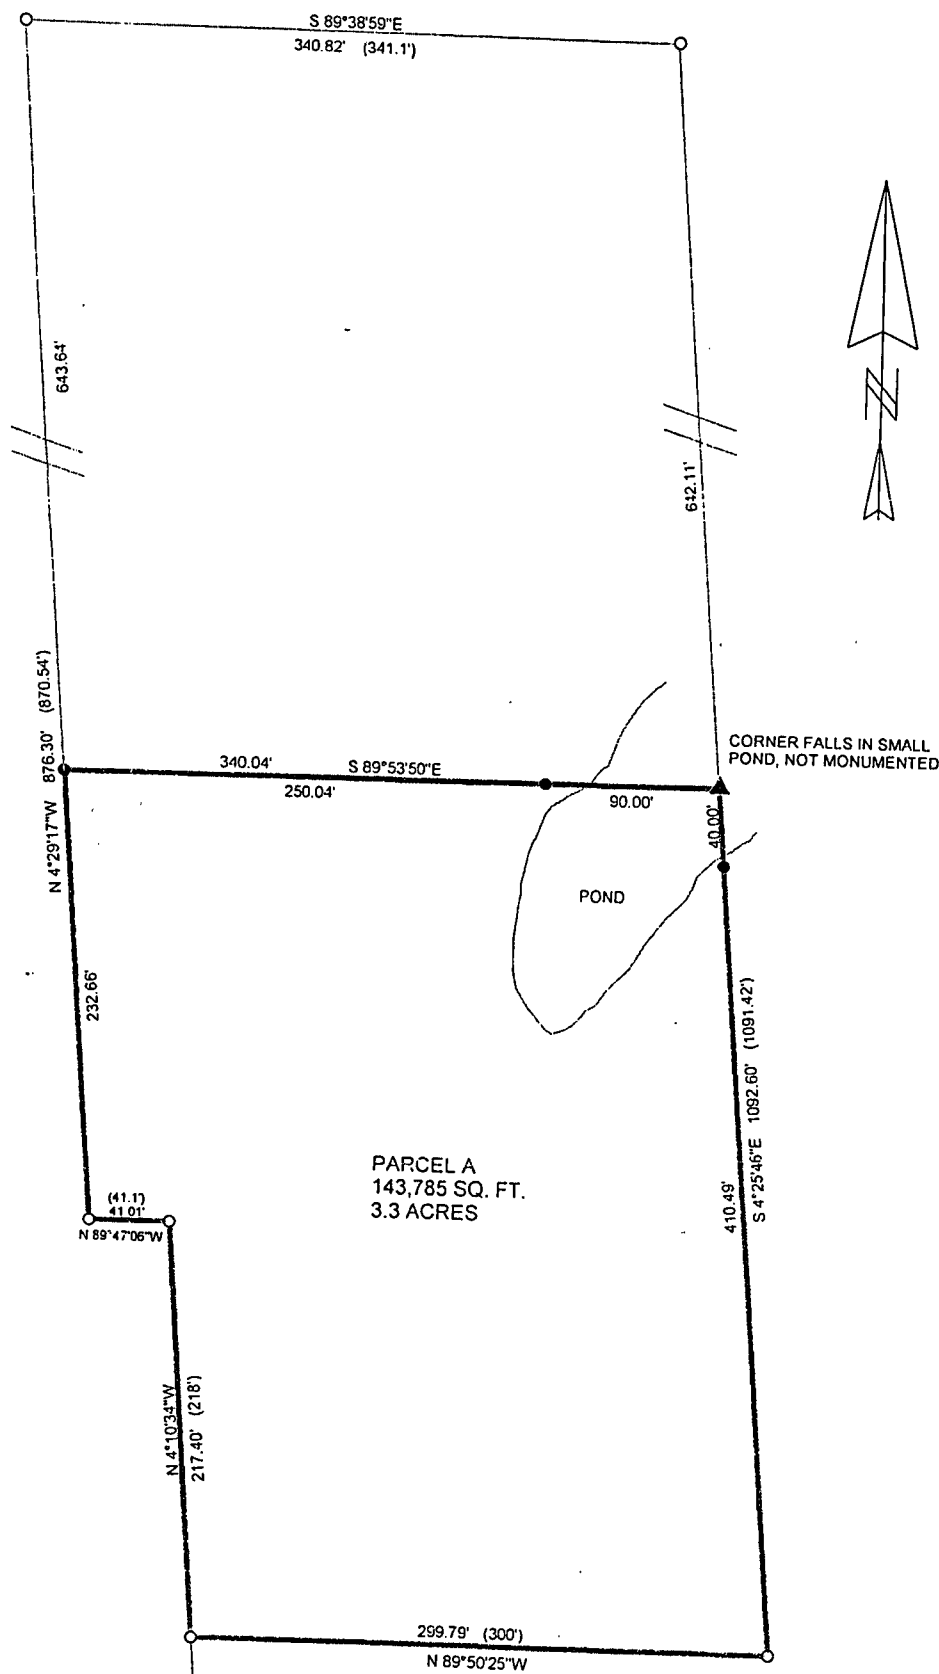

PARCEL A
 143,785 SQ. FT.
 3.3 ACRES

CORNER FALLS IN SMALL
 POND, NOT MONUMENTED

POND

SURVEY FOR David Schmelling

FIELD WORK COMPLETED
 6/16/2017

BEARINGS REFERENCED TO THE
 FOREST COUNTY COORDINATE
 SYSTEM NAD 83 (2011)

LEGEND

- 1" IRON PIPE, FOUND
- 3/4" REBAR, SET
- () PREVIOUSLY RECORDED AS

GRAPHIC SCALE

