


ALL IN T36N, R15.

Town of Laona
Forest County, Wisconsin

Sec 28 ?? Sec 28

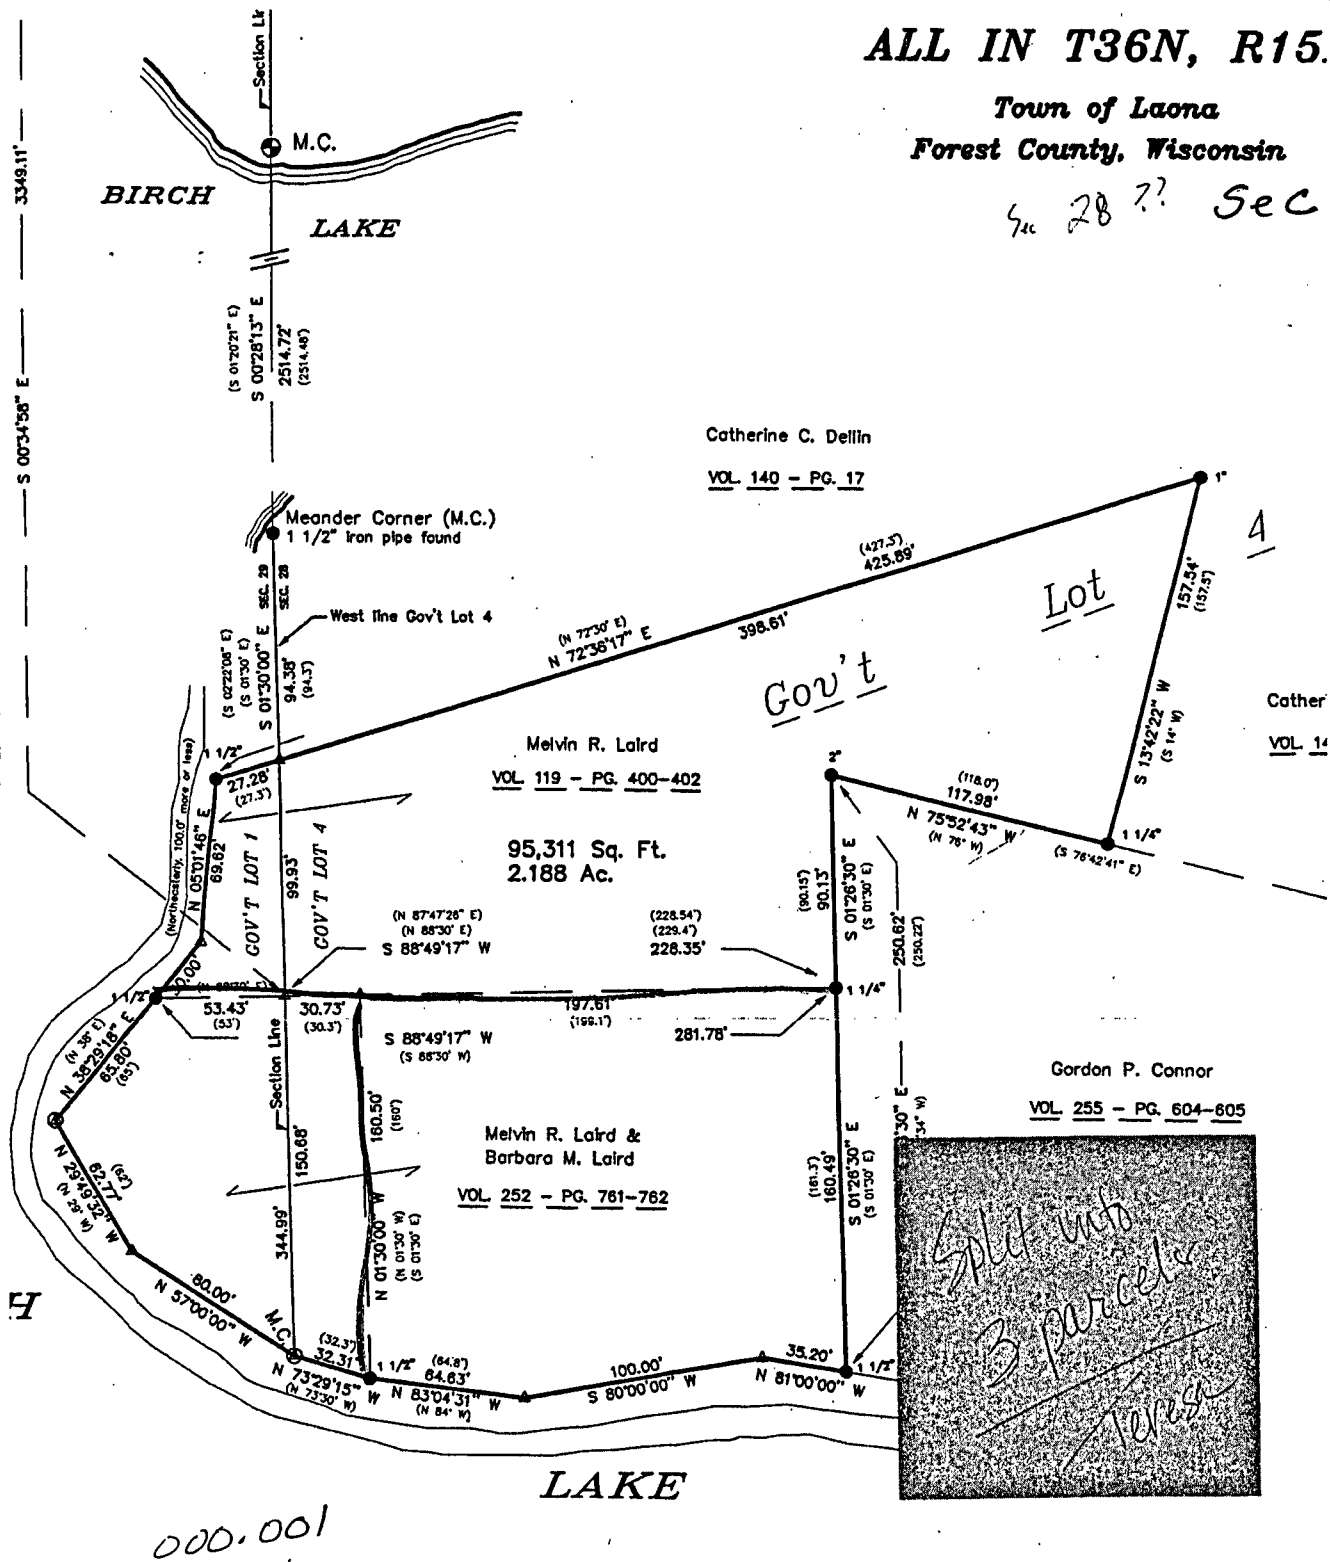


s are referenced to the
10 of Gov't Lot 4 of Section 28,
deed recorded in vol. 119
400-402 which bears
00° E.

LEGEND:

- EXISTING 2" IRON PIPE W/BRASS CAP
- EXISTING IRON PIPE (SIZE AS NOTED)
- ⊙ PREVIOUSLY MARKED BY A 1 1/2" IRON PIPE (NOT RECOVERED)
- △ COMPUTED POINT
- () RECORDED AS

DRAWING NO. 365-03

Part of
GOV'T LOT 4 OF SECTION 28
 and part of
GOV'T LOT 1 OF SECTION 29
 ALL IN T36N, R15E
 Town of Laona
 Forest County, Wisconsin

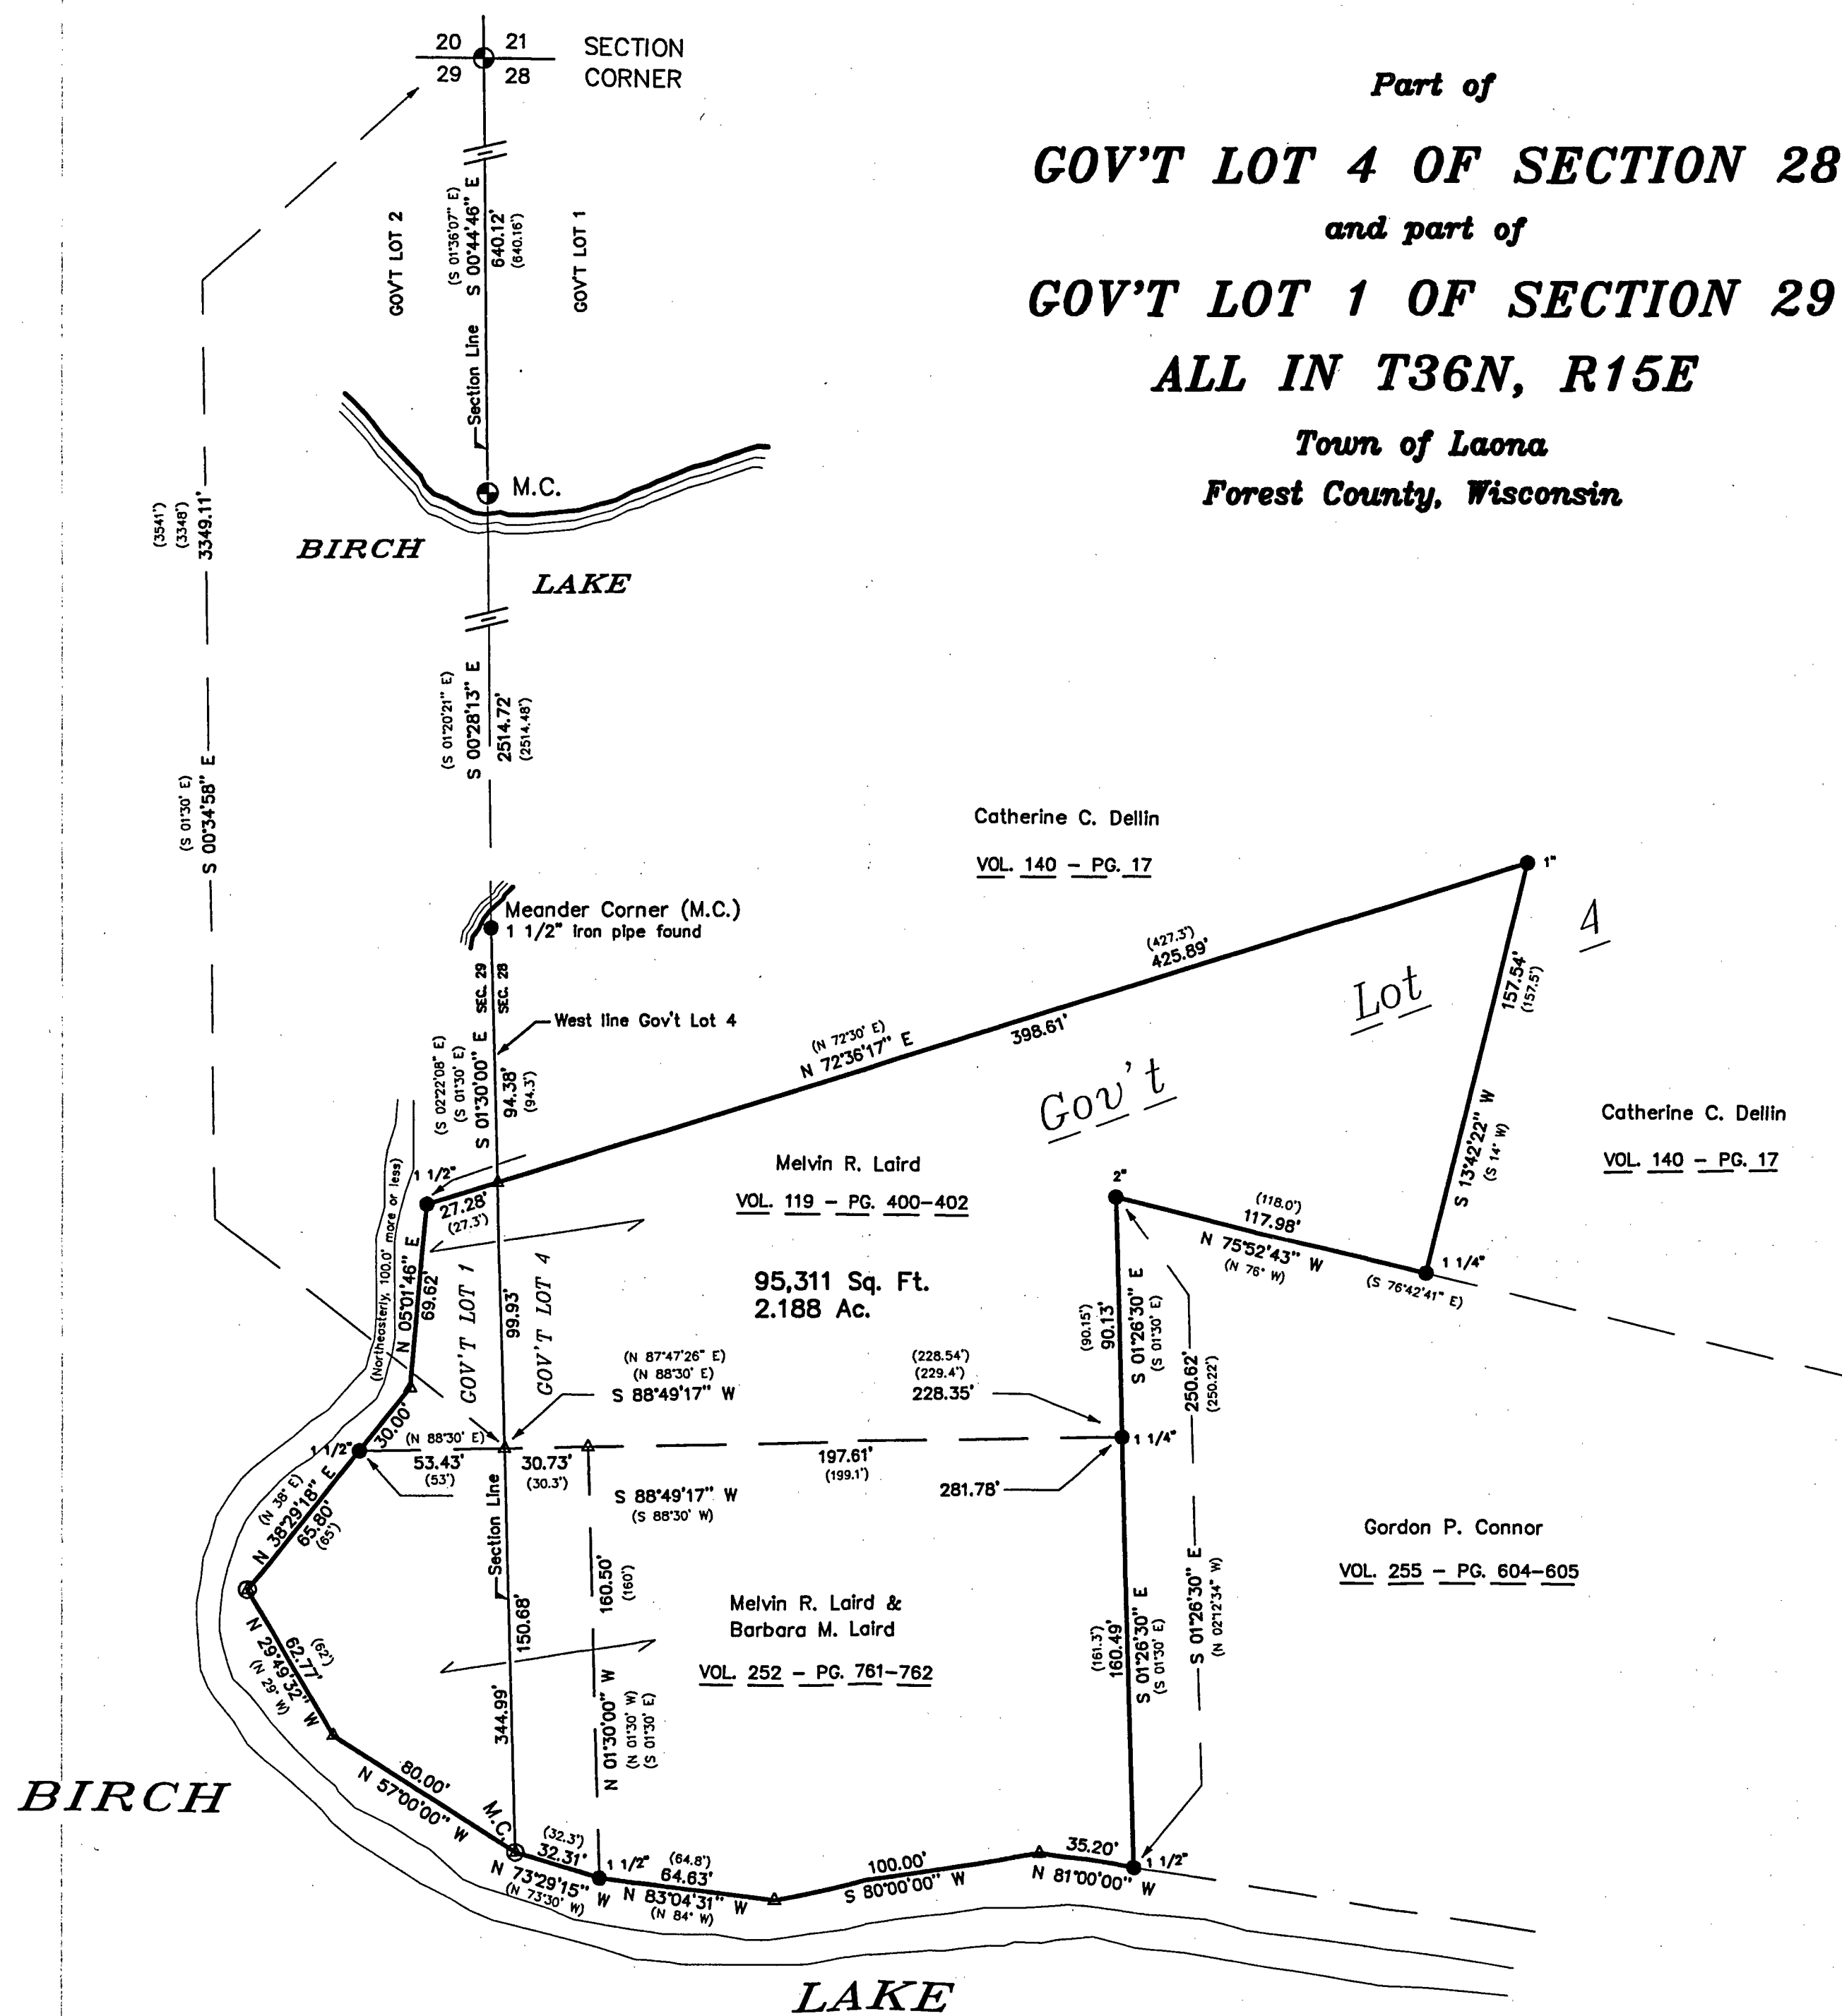

Bearings are referenced to the
 West line of Gov't Lot 4 of Section 28,
 as per deed recorded in vol. 119
 of pg. 400-402 which bears
 S01°30'00" E.



LEGEND:

- ⊕ EXISTING 2" IRON PIPE W/BRASS CAP
 - EXISTING IRON PIPE (SIZE AS NOTED)
 - ⊙ PREVIOUSLY MARKED BY A 1 1/2" IRON PIPE (NOT RECOVERED)
 - △ COMPUTED POINT
 - () RECORDED AS
- DRAWING NO. 365-03

SURVEYOR'S CERTIFICATE:

I, Michael A. Tremi, Registered Land Surveyor, HEREBY certify
 that by the order of Sara Witter Connor, I have surveyed and