

CENTERLINE OF PROPOSED ACCESS ROAD

Being Part of Gov't Lots 3 & 4 and the NE 1/4 - SW 1/4
of Section 28, T36N R15E, Town of Laona, Forest County, Wisconsin

N

Bearings are referenced to the
South boundary line of Section 28
which bears S 88°26'03" E
Assumed

DIANE CONNOR

Gov't Lot 3
Gov't Lot 4

Gov't Lot 3
NE 1/4 - SW 1/4


DIANE CONNOR

CATHERINE DELLIN TRS

BIRCH
LAKE


CATHERINE DELLIN TRS

N 33°53'15" W 41.30'
N 65°40'56" W 43.18'
S 86°34'22" W 39.16'
POINT OF BEGINNING
OF CENTERLINE
ACCESS ROAD
EXISTING ACCESS ROAD
WEST 732.70'

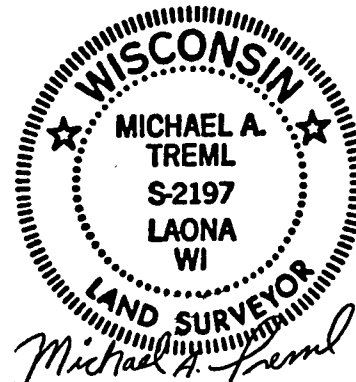

SURVEYOR'S CERTIFICATE:

I, Michael A. Tremi, Registered Land Surveyor, HEREBY certify that by the order of Catherine Dellin: I have surveyed and mapped the hereon described and depicted access road centerline and the within map is a true and correct representation of said centerline surveyed to the best of my knowledge and belief and I have fully complied the provisions of Chapter AE-7 of the Wisconsin Administrative Code in surveying and mapping of same.

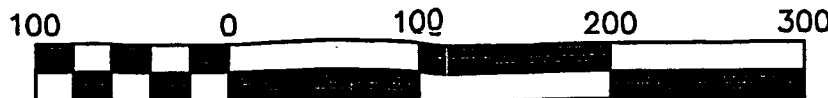

Scale 1" = 100'

DRAWN BY: Michael A. Tremi
DATE: April 10, 2001
DWG. NO.: 056A-01

REVISIONS

LEGEND:

- IRON PIPE FOUND
- ⊗ 5/8" REBAR PREVIOUSLY SET
- △ COMPUTED POSITION


() DENOTES DEED DIMENSION

SHT. NO.

One of One

CENTERLINE OF PROPOSED ACCESS ROAD

Being Part of Gov't Lots 3 & 4 and the NE 1/4 - SW 1/4
of Section 28, T36N R15E, Town of Laona, Forest County, Wisconsin

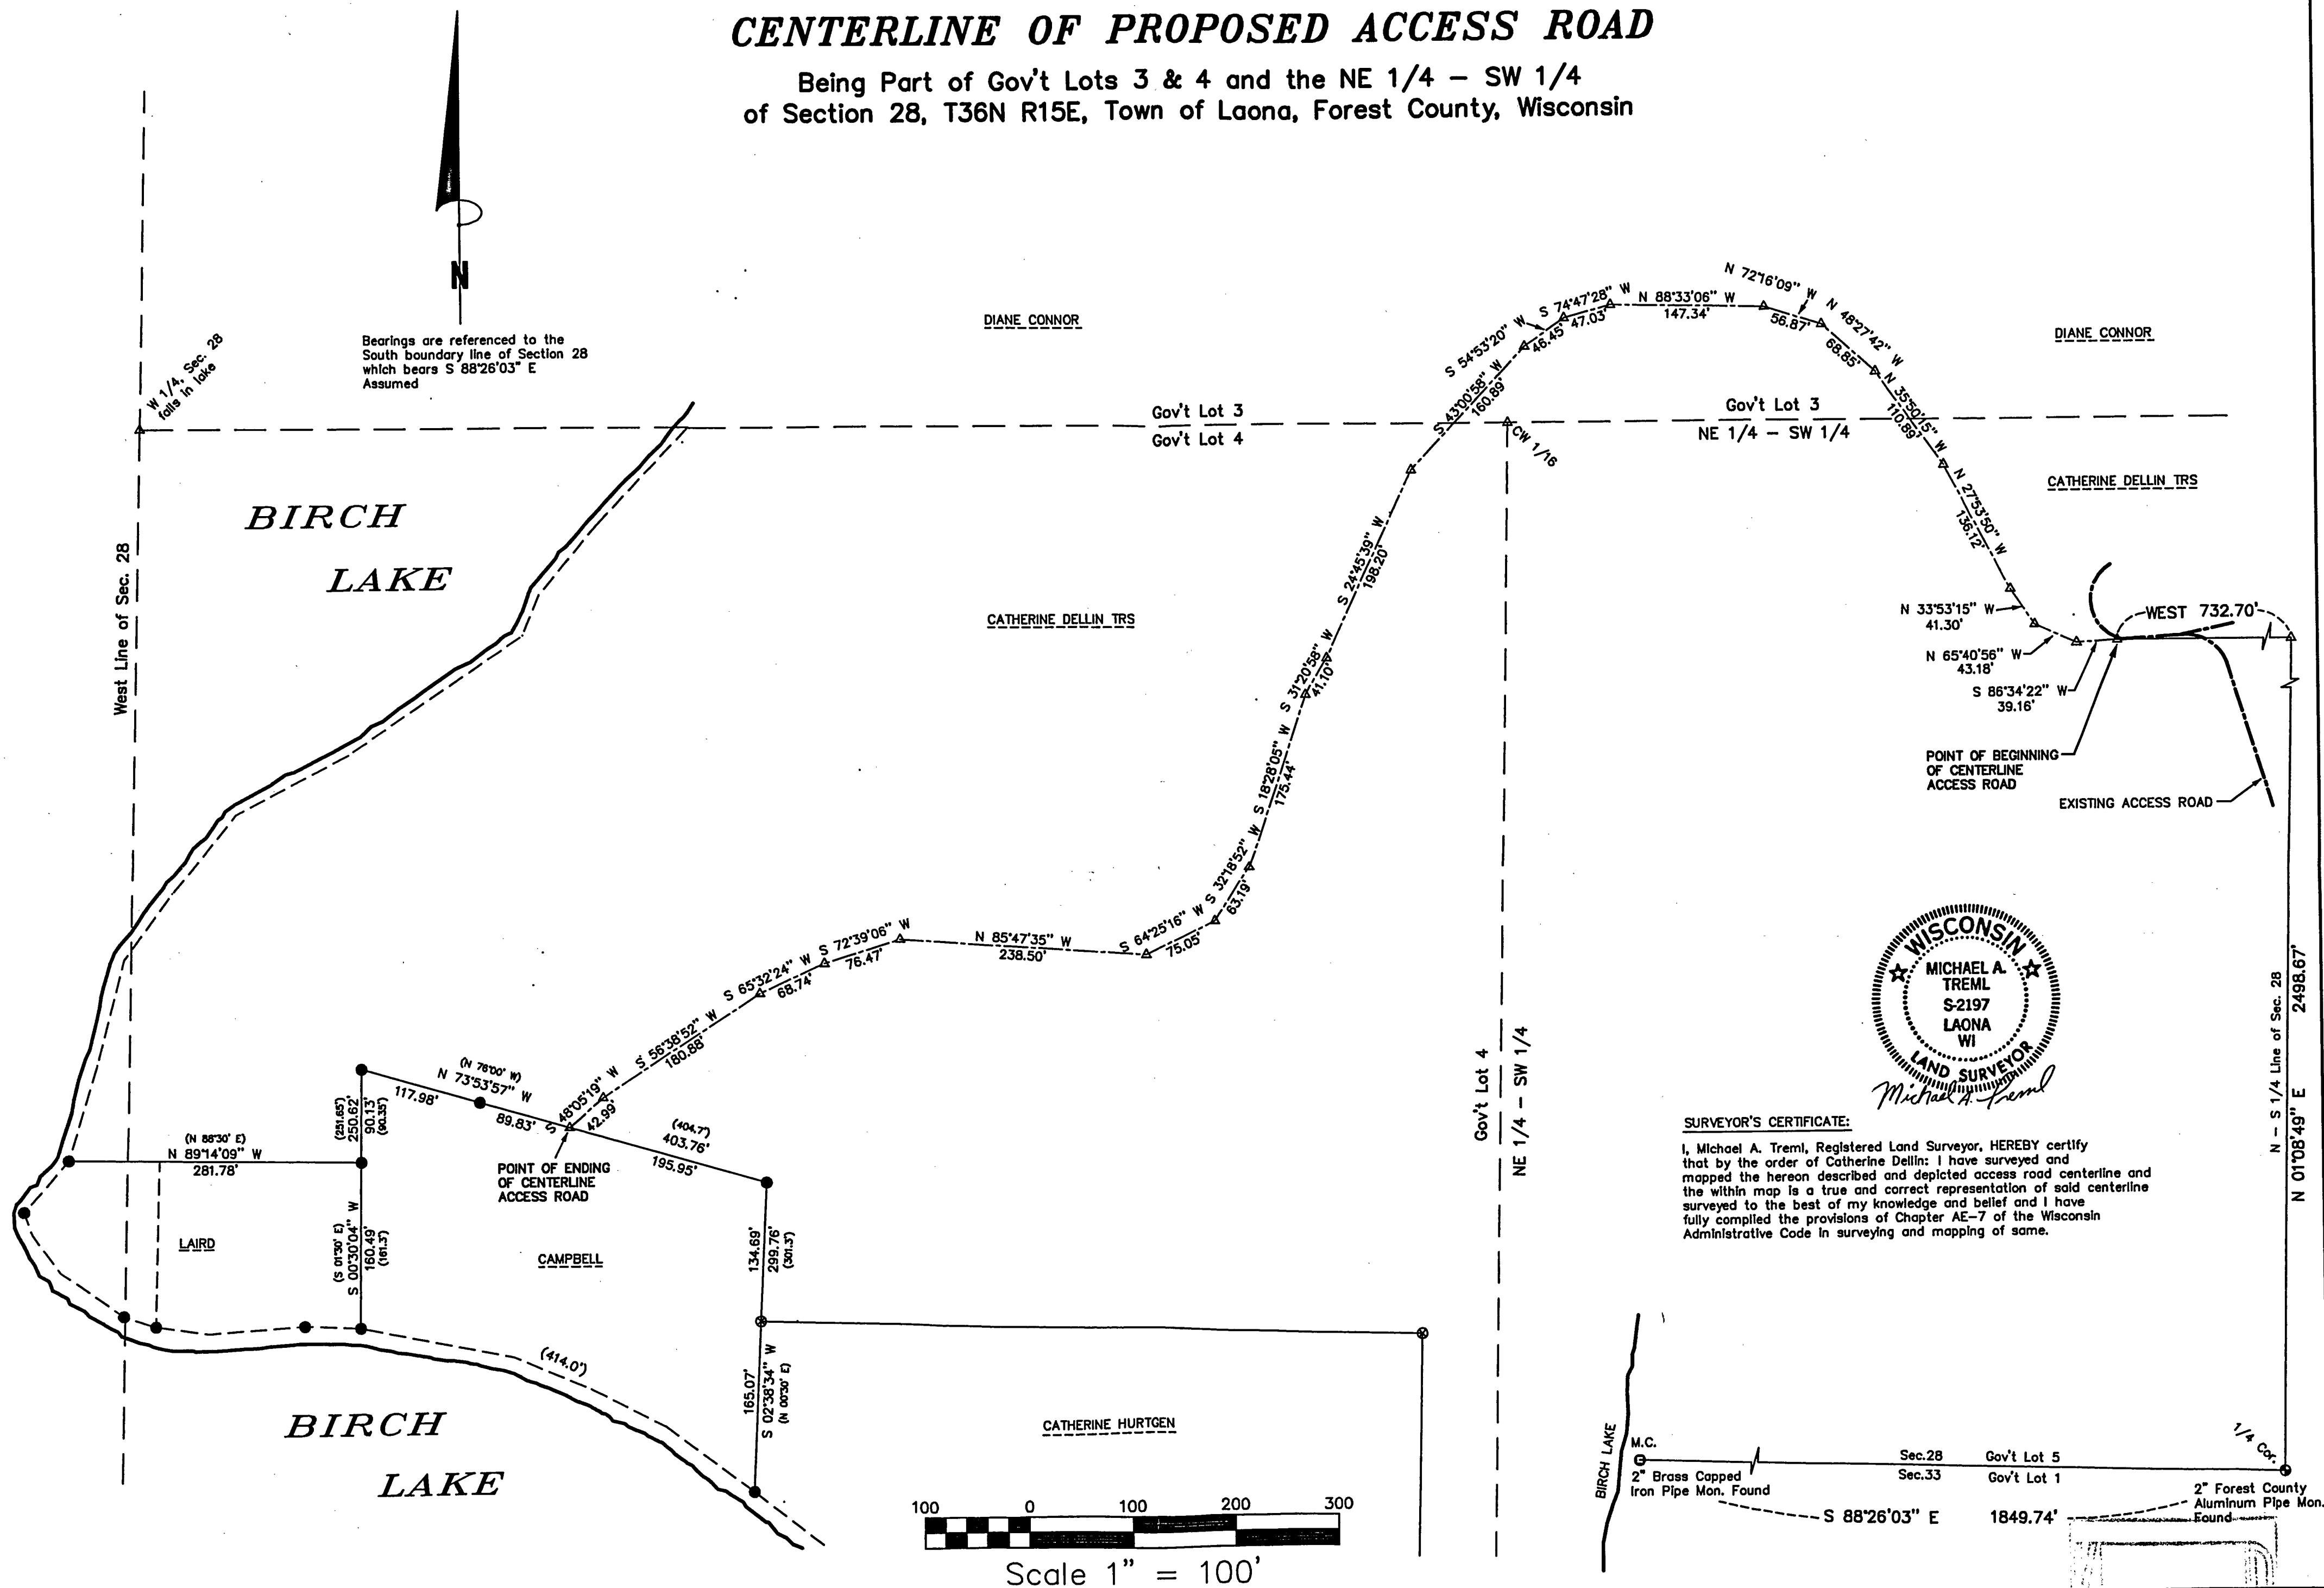

DRAWN BY: Michael A. Trembl
DATE: April 10, 2001
DWG. NO.: 056A-01

REVISIONS

LEGEND:

- IRON PIPE FOUND
- ⊗ 5/8" REBAR PREVIOUSLY SET
- △ COMPUTED POSITION

() DENOTES DEED DIMENSION

SHT. NO.

One of One