


RECEIVED

DEC 29 21

CO. TREASURER

Lot 5 of the Plat of George Guenther's Addition to the Village of Laona,
located in the SE 1/4 of the NW 1/4 of Section 31, Township 36 North,
Range 15 East, Town of Laona, Forest County, Wisconsin

FOREST CO SURVEYOR
FILE # 361531-20211222
DATE 01/07/2022 BY JA

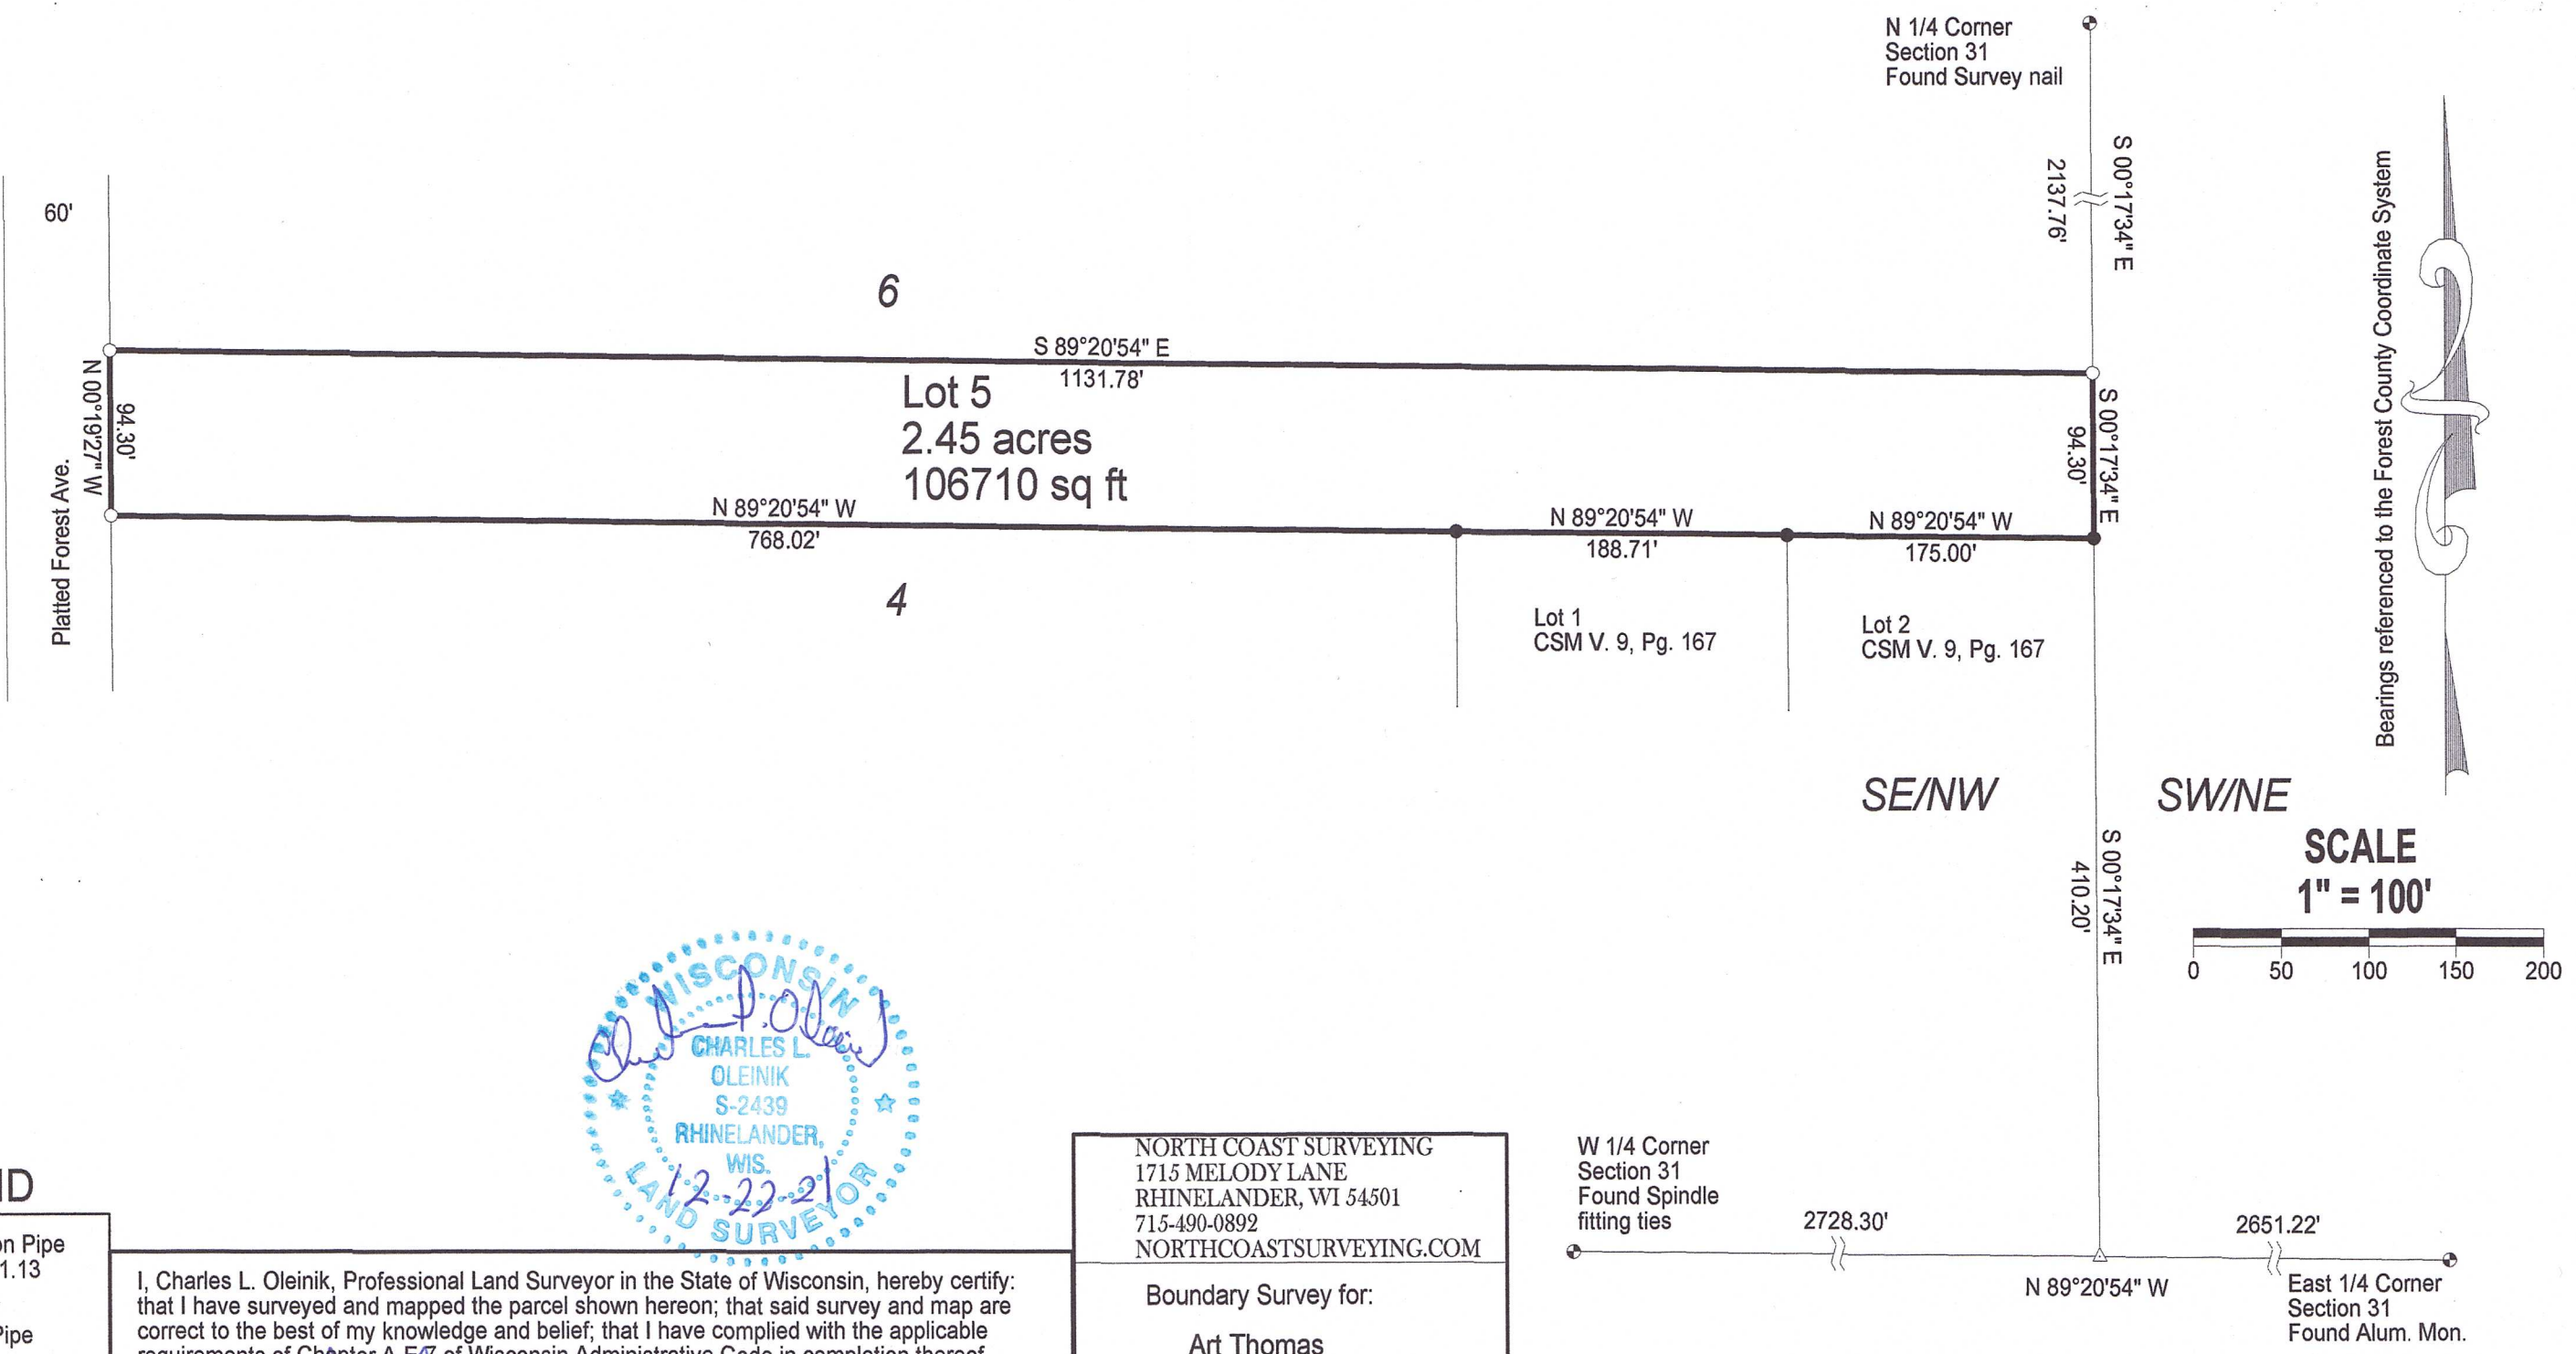


LEGEND

- Set 1" X 24" Iron Pipe Weighing min. 1.13 lb./lin.ft.
- Found 1" Iron Pipe
- △ Calculated Position
- Found PLS Corner Monument as described

I, Charles L. Oleinik, Professional Land Surveyor in the State of Wisconsin, hereby certify: that I have surveyed and mapped the parcel shown hereon; that said survey and map are correct to the best of my knowledge and belief; that I have complied with the applicable requirements of Chapter A-E-7 of Wisconsin Administrative Code in completion thereof.

Charles L. Oleinik 12-22-21
Charles L. Oleinik, PLS Date

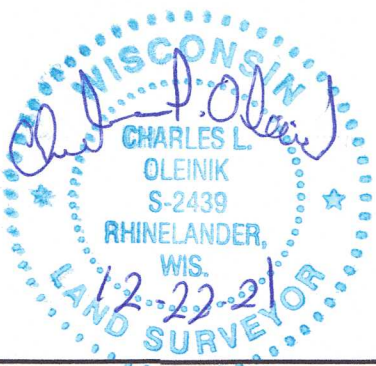

NORTH COAST SURVEYING
1715 MELODY LANE
RHINELANDER, WI 54501
715-490-0892
NORTHCOASTSURVEYING.COM

Boundary Survey for:
Art Thomas

Drawing #	Date	Drafted by
2133	12/22/2021	CLO