
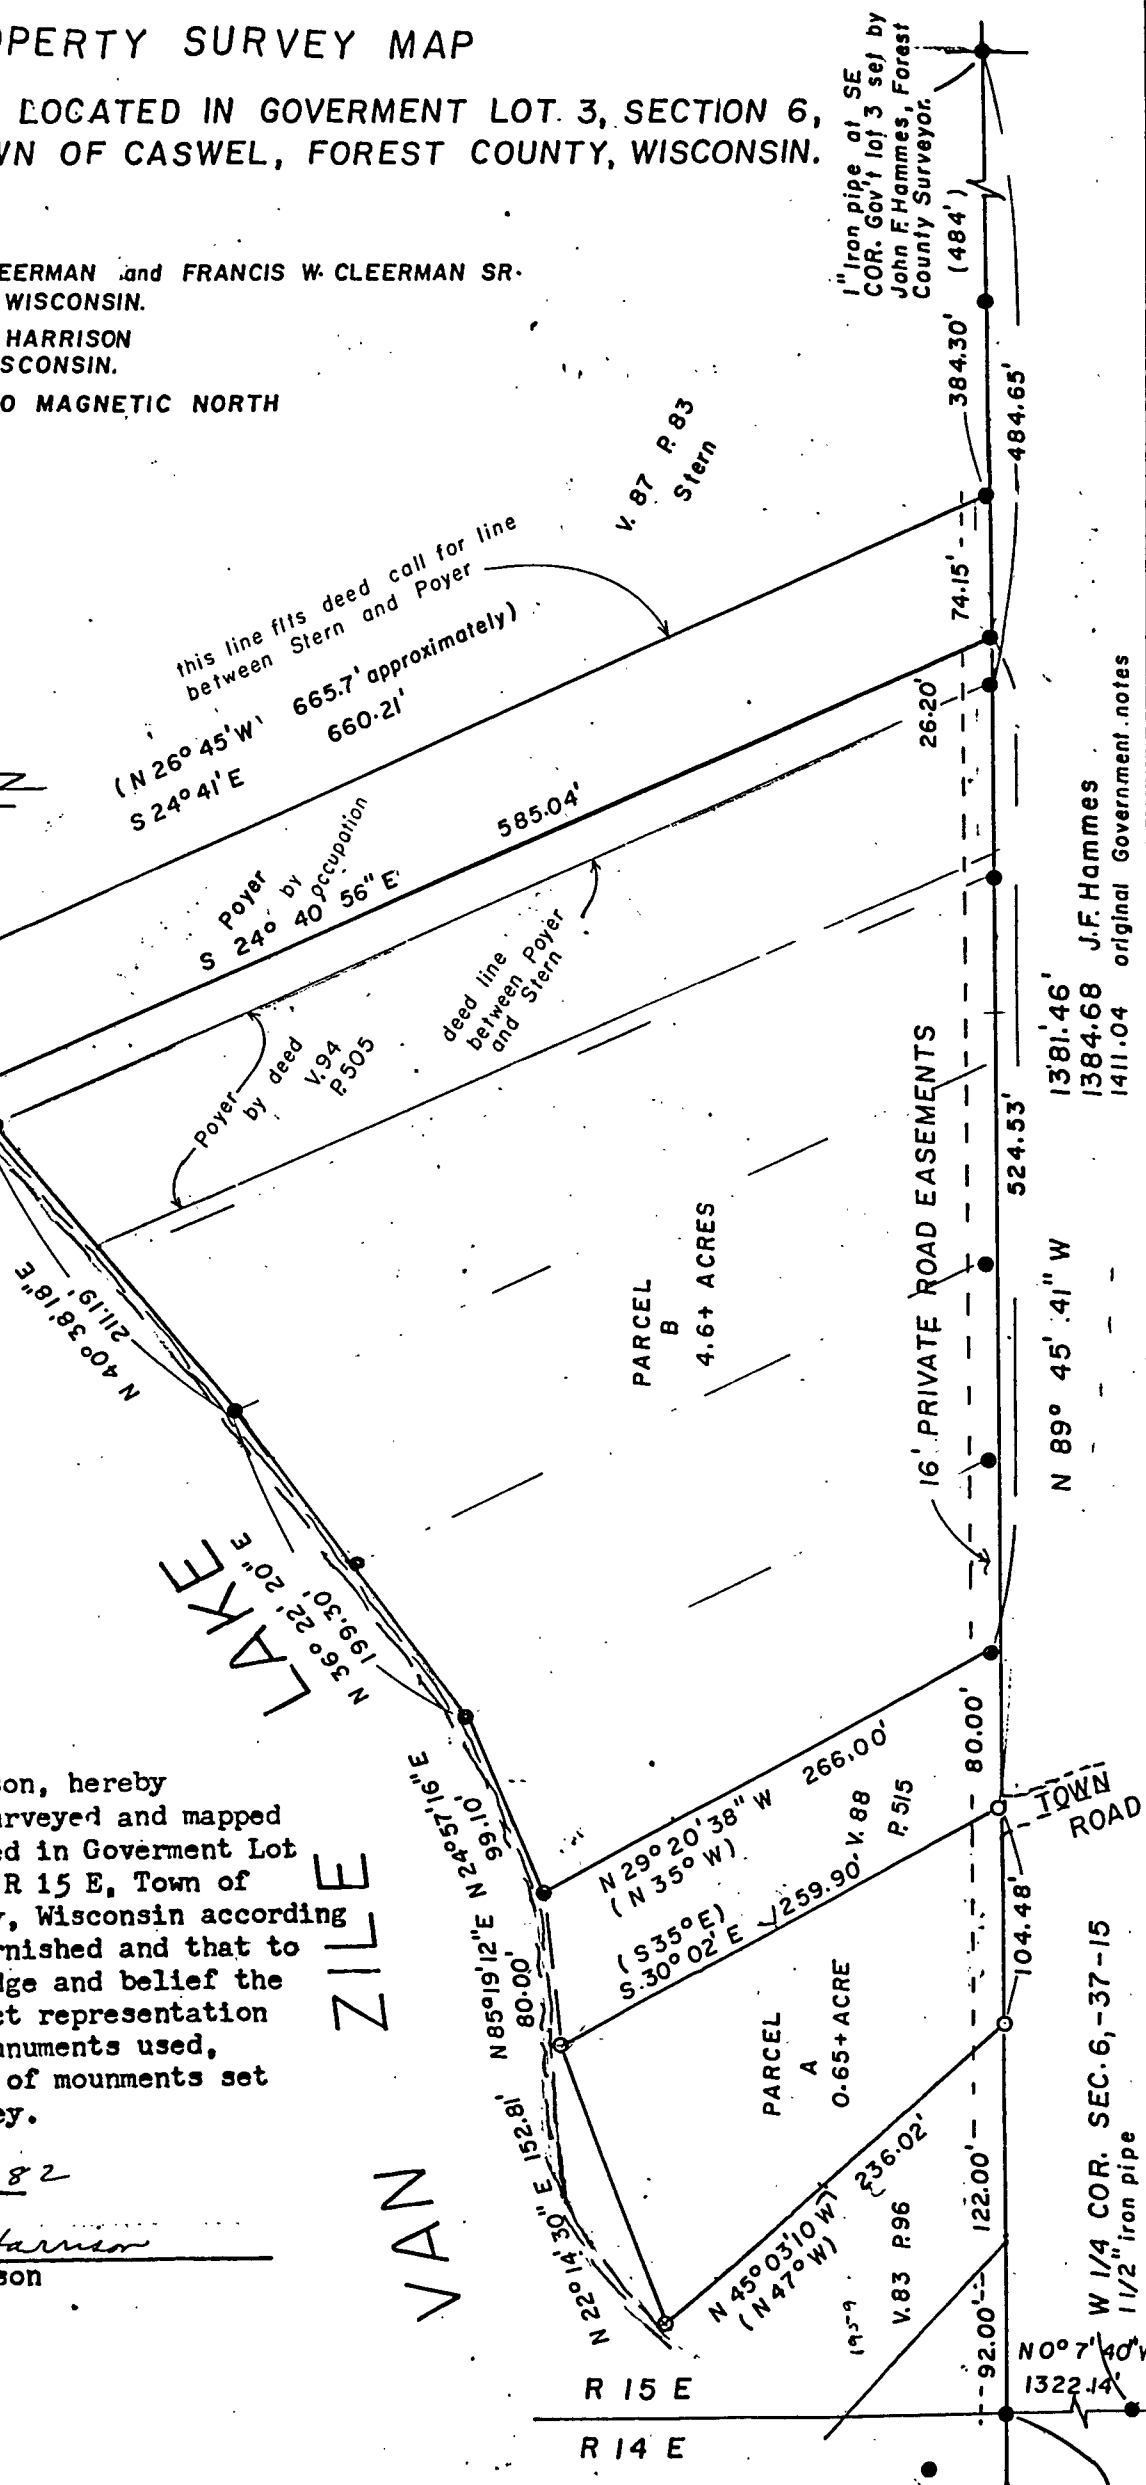


PARCELS OF LAND LOCATED IN GOVERMENT LOT 3, SECTION 6,
T 37 N, R 15 E, TOWN OF CASWEL, FOREST COUNTY, WISCONSIN.

1. SURVEYED FOR: ROBERT CLEERMAN and FRANCIS W. CLEERMAN SR.
NEWALD, WISCONSIN.
2. SURVEYED BY: NORMAN A. HARRISON
FENCE, WISCONSIN.
3. BEARINGS REFERENCED TO MAGNETIC NORTH

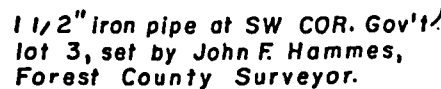

T. 38-10-

31

DIAGRAM OF

Section

6

of Township No.

37 N.

Range No.

15 E.

36

31

20.98

Total 41.38

1/4

1

Land
Cotton Lake
Lake
N. W. of N. W.
iron pipe
aspen 6"
S. 45° E.
7 links
2098

Cotton Lake
N. E. of N. W.
iron pipe
S. 35° E.
6 links
21 1/2 links

N. W. of N. E.

N. E. of N. E.

T. 40.39
1/4

S. W. of N. W.

S. E. of N. W.

S. W. of N. E.

S. E. of N. E.

N. W. of S. W.

N. E. of S. W.

N. W. of S. E.

N. E. of S. E.

S. W. of S. W.

S. E. of S. W.

S. W. of S. E.

S. E. of S. E.

John F. Hammer
Forest Co Surveyors
Webster Wis

The Republican Print, Crandon, Wis.

FRANK R. STRUZL
County Treasurer
Forest County
Crandon, Wisconsin