


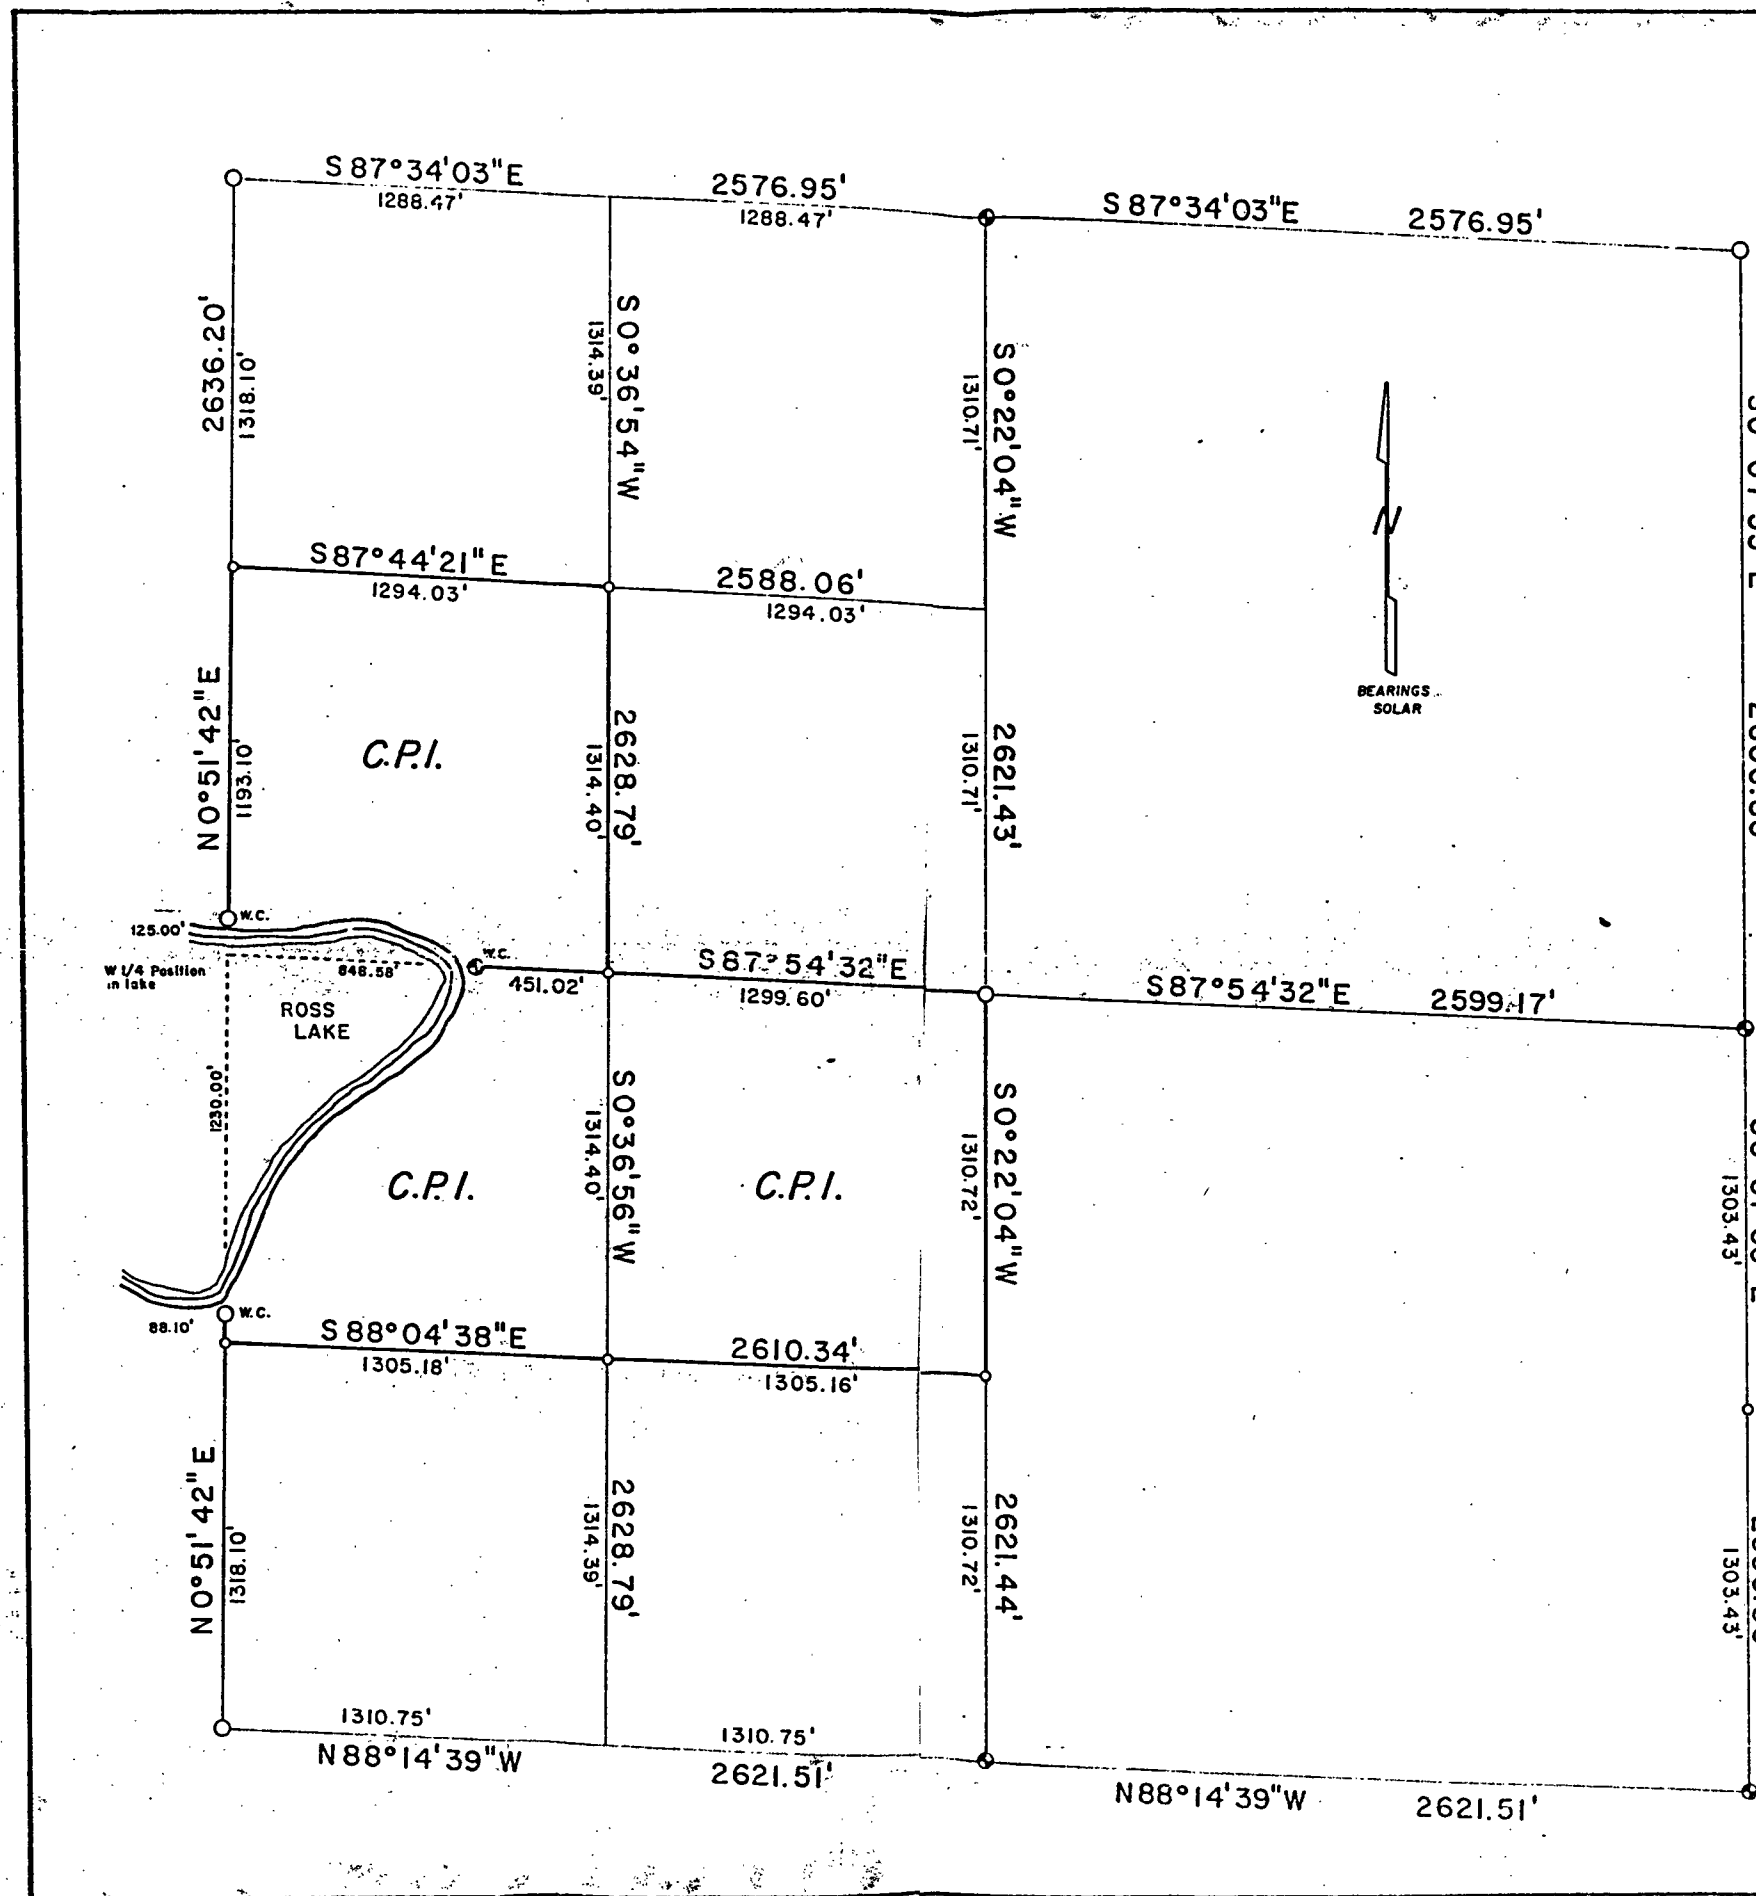


SECTION 16
T37N R15E

TOWN OF CASWELL
FOREST COUNTY, WIS.

LEGEND

- 2 1/2" IRON PIPE W/BRASS CAP
FOUND U.S.F.S.
- 2 1/2" BERNTSEN A-1 MONUMENT
SET
- 1" IRON PIPE W/BRASS CAP
SET
- CONSOLIDATED PAPERS INC.
BOUNDARIES

GRAPHIC SCALE

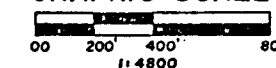

SURVEYOR'S CERTIFICATE

I, Daniel K. Pleoger, authorized by
Consolidated Papers, Inc., hereby certify
that the above described lines and par-
cels were surveyed under my direction
and that the survey is correct to the
best of my knowledge and belief.

Certified at Rhinelander, Wis. Feb. 3, 1982

Daniel K. Pleoger
Daniel K. Pleoger W.R.L.S. N^o 1537

CONSOLIDATED PAPERS INC.

WISCONSIN RAPIDS, WISCONSIN

TIMBERLANDS DIVISION ONEIDA BLOCK

MAP OF SURVEY, SECTION 16 T37N R15E

SCALE: 1" = 400' DATE: FEB. 3, 1982 DR. BY: J D C.