

1/4 Cor.

Section 20
Section 29


PLAT OF SURVEY

Being part of the SW 1/4 - NE 1/4, Section 29, T37N R15E,
Caswell Township, Forest County, Wisconsin



Scale 1" = 100'

SW 1/4 - NE 1/4

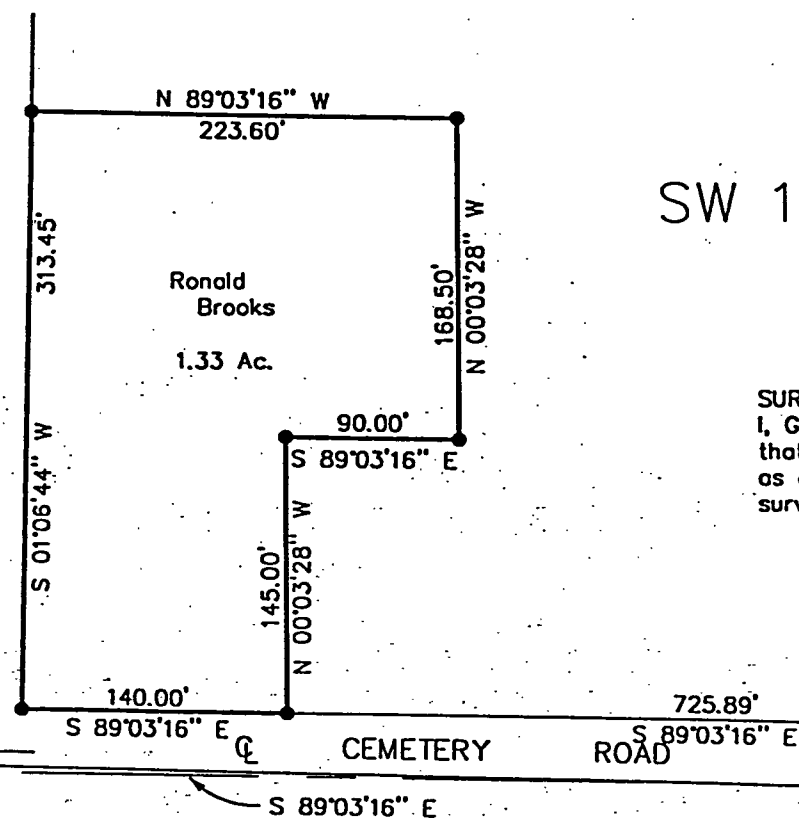


SURVEYOR'S CERTIFICATE:

I, Gary L. Pisoni, a Registered Land Surveyor in the State of Wisconsin, HEREBY CERTIFY that I have surveyed the Brooks property located in the SW 1/4 - NE 1/4, Section 29 as delineated hereon; and that the above Plat of Survey is a true representation of the survey as performed by me.

Gary L. Pisoni

Gary L. Pisoni R.L.S.

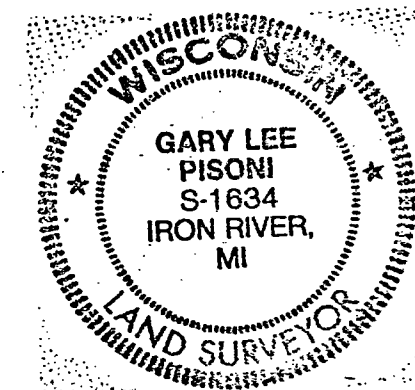

CE 1/16

DRAWN BY: Kyle Erickson

DATE: September 9, 1996

DWG. NO.: 252 - 96

File name: C:\SURVEY\BROOKS\HWY139

Gary L. Pisoni R.L.S.

Box 406

Iron River, MI. 49935

(906) 265 - 2097 (Fax) 265 - 9059

PROJECT LEGEND

- RAILROAD SPIKE FOUND
- ⊙ RAILROAD SPIKE SET
- 5/8" X 30" REBAR SET