


29-37-15

PLAT OF SURVEY

Being part of the SE 1/4 - SE 1/4, Section 29, T37N R15E,
Caswell Township, Forest County, Wisconsin

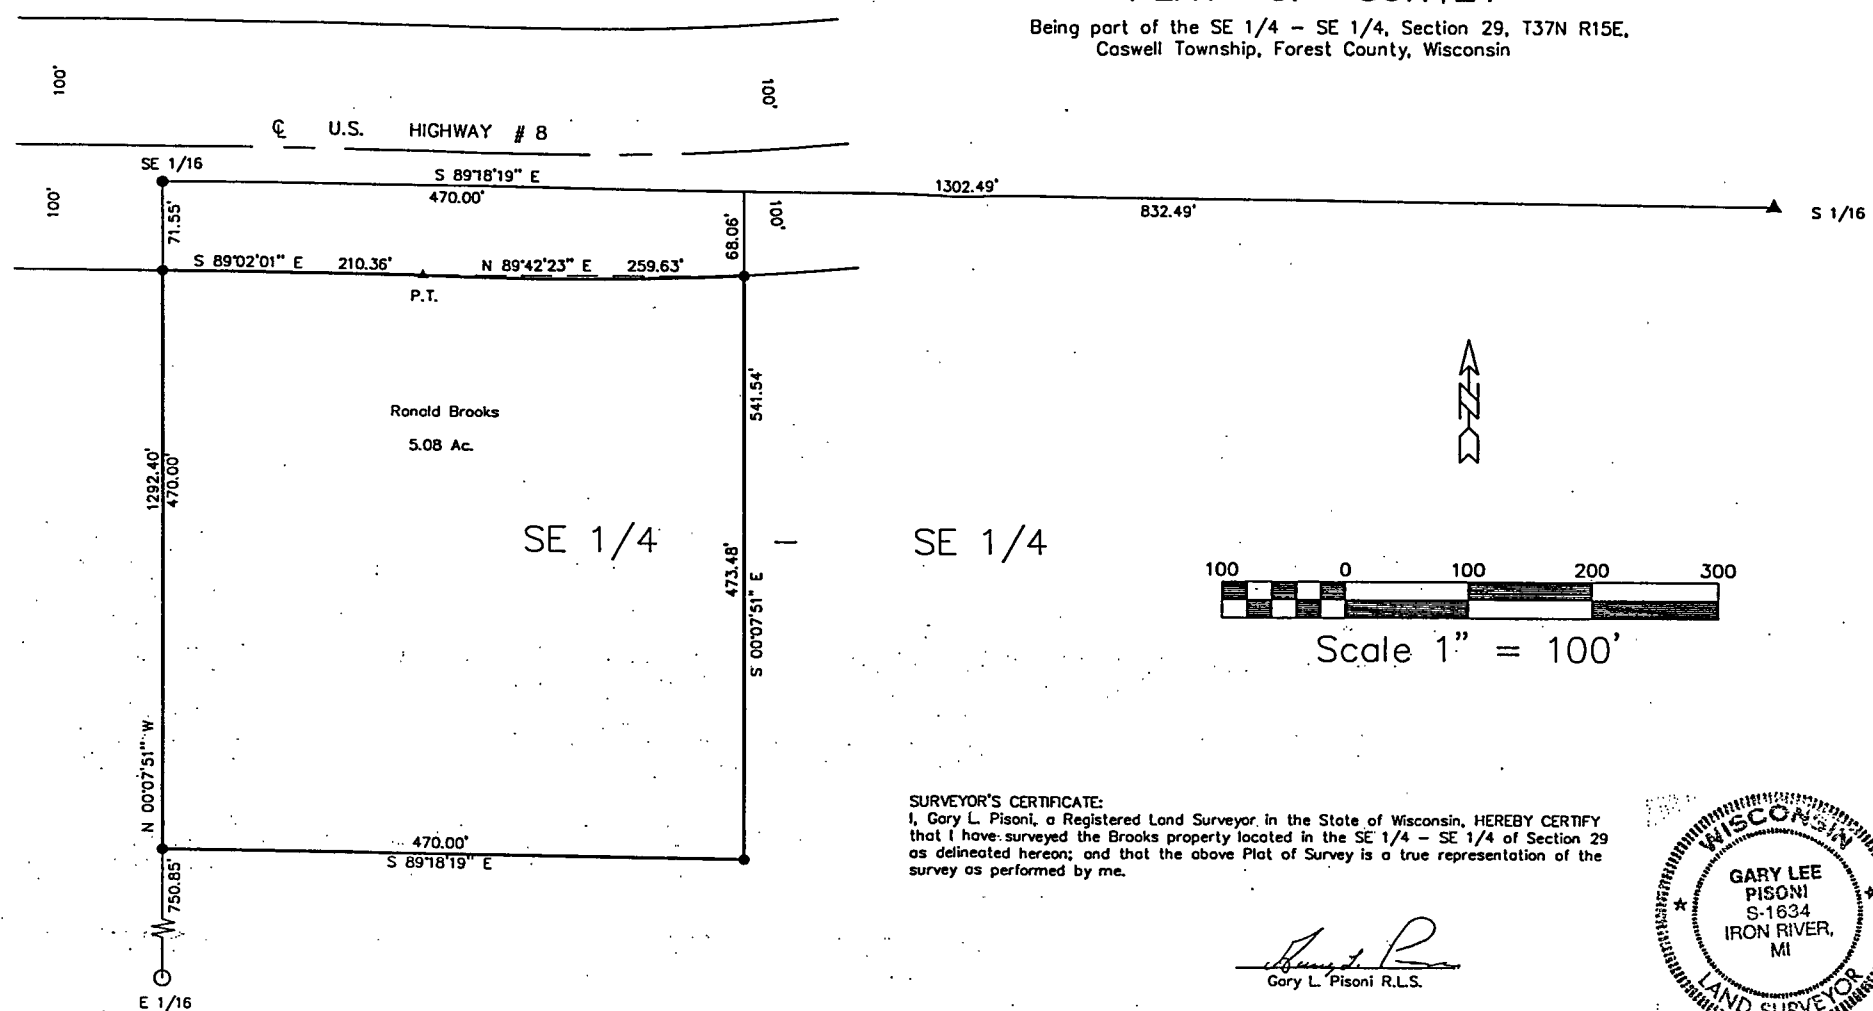

SURVEYOR'S CERTIFICATE:
I, Gary L. Pisoni, a Registered Land Surveyor in the State of Wisconsin, HEREBY CERTIFY that I have surveyed the Brooks property located in the SE 1/4 - SE 1/4 of Section 29 as delineated hereon; and that the above Plat of Survey is a true representation of the survey as performed by me.

Gary L. Pisoni
Gary L. Pisoni R.L.S.



DRAWN BY: Kyle Erickson	Gary L. Pisoni R.L.S.	PROJECT LEGEND	○ IRON PIPE FOUND
DATE: September 9, 1996	Box 406		● 5/8" x 30" REBAR SET
DWG. NO.: 253 - 96	Iron River, MI. 49935		▲ MATHEMATICAL COMPUTED POSITION
File name: C:\SURVEY\BROOKS\HWY8	(906) 265 - 2097 (Fax) 265 - 9059		

10-584-1