


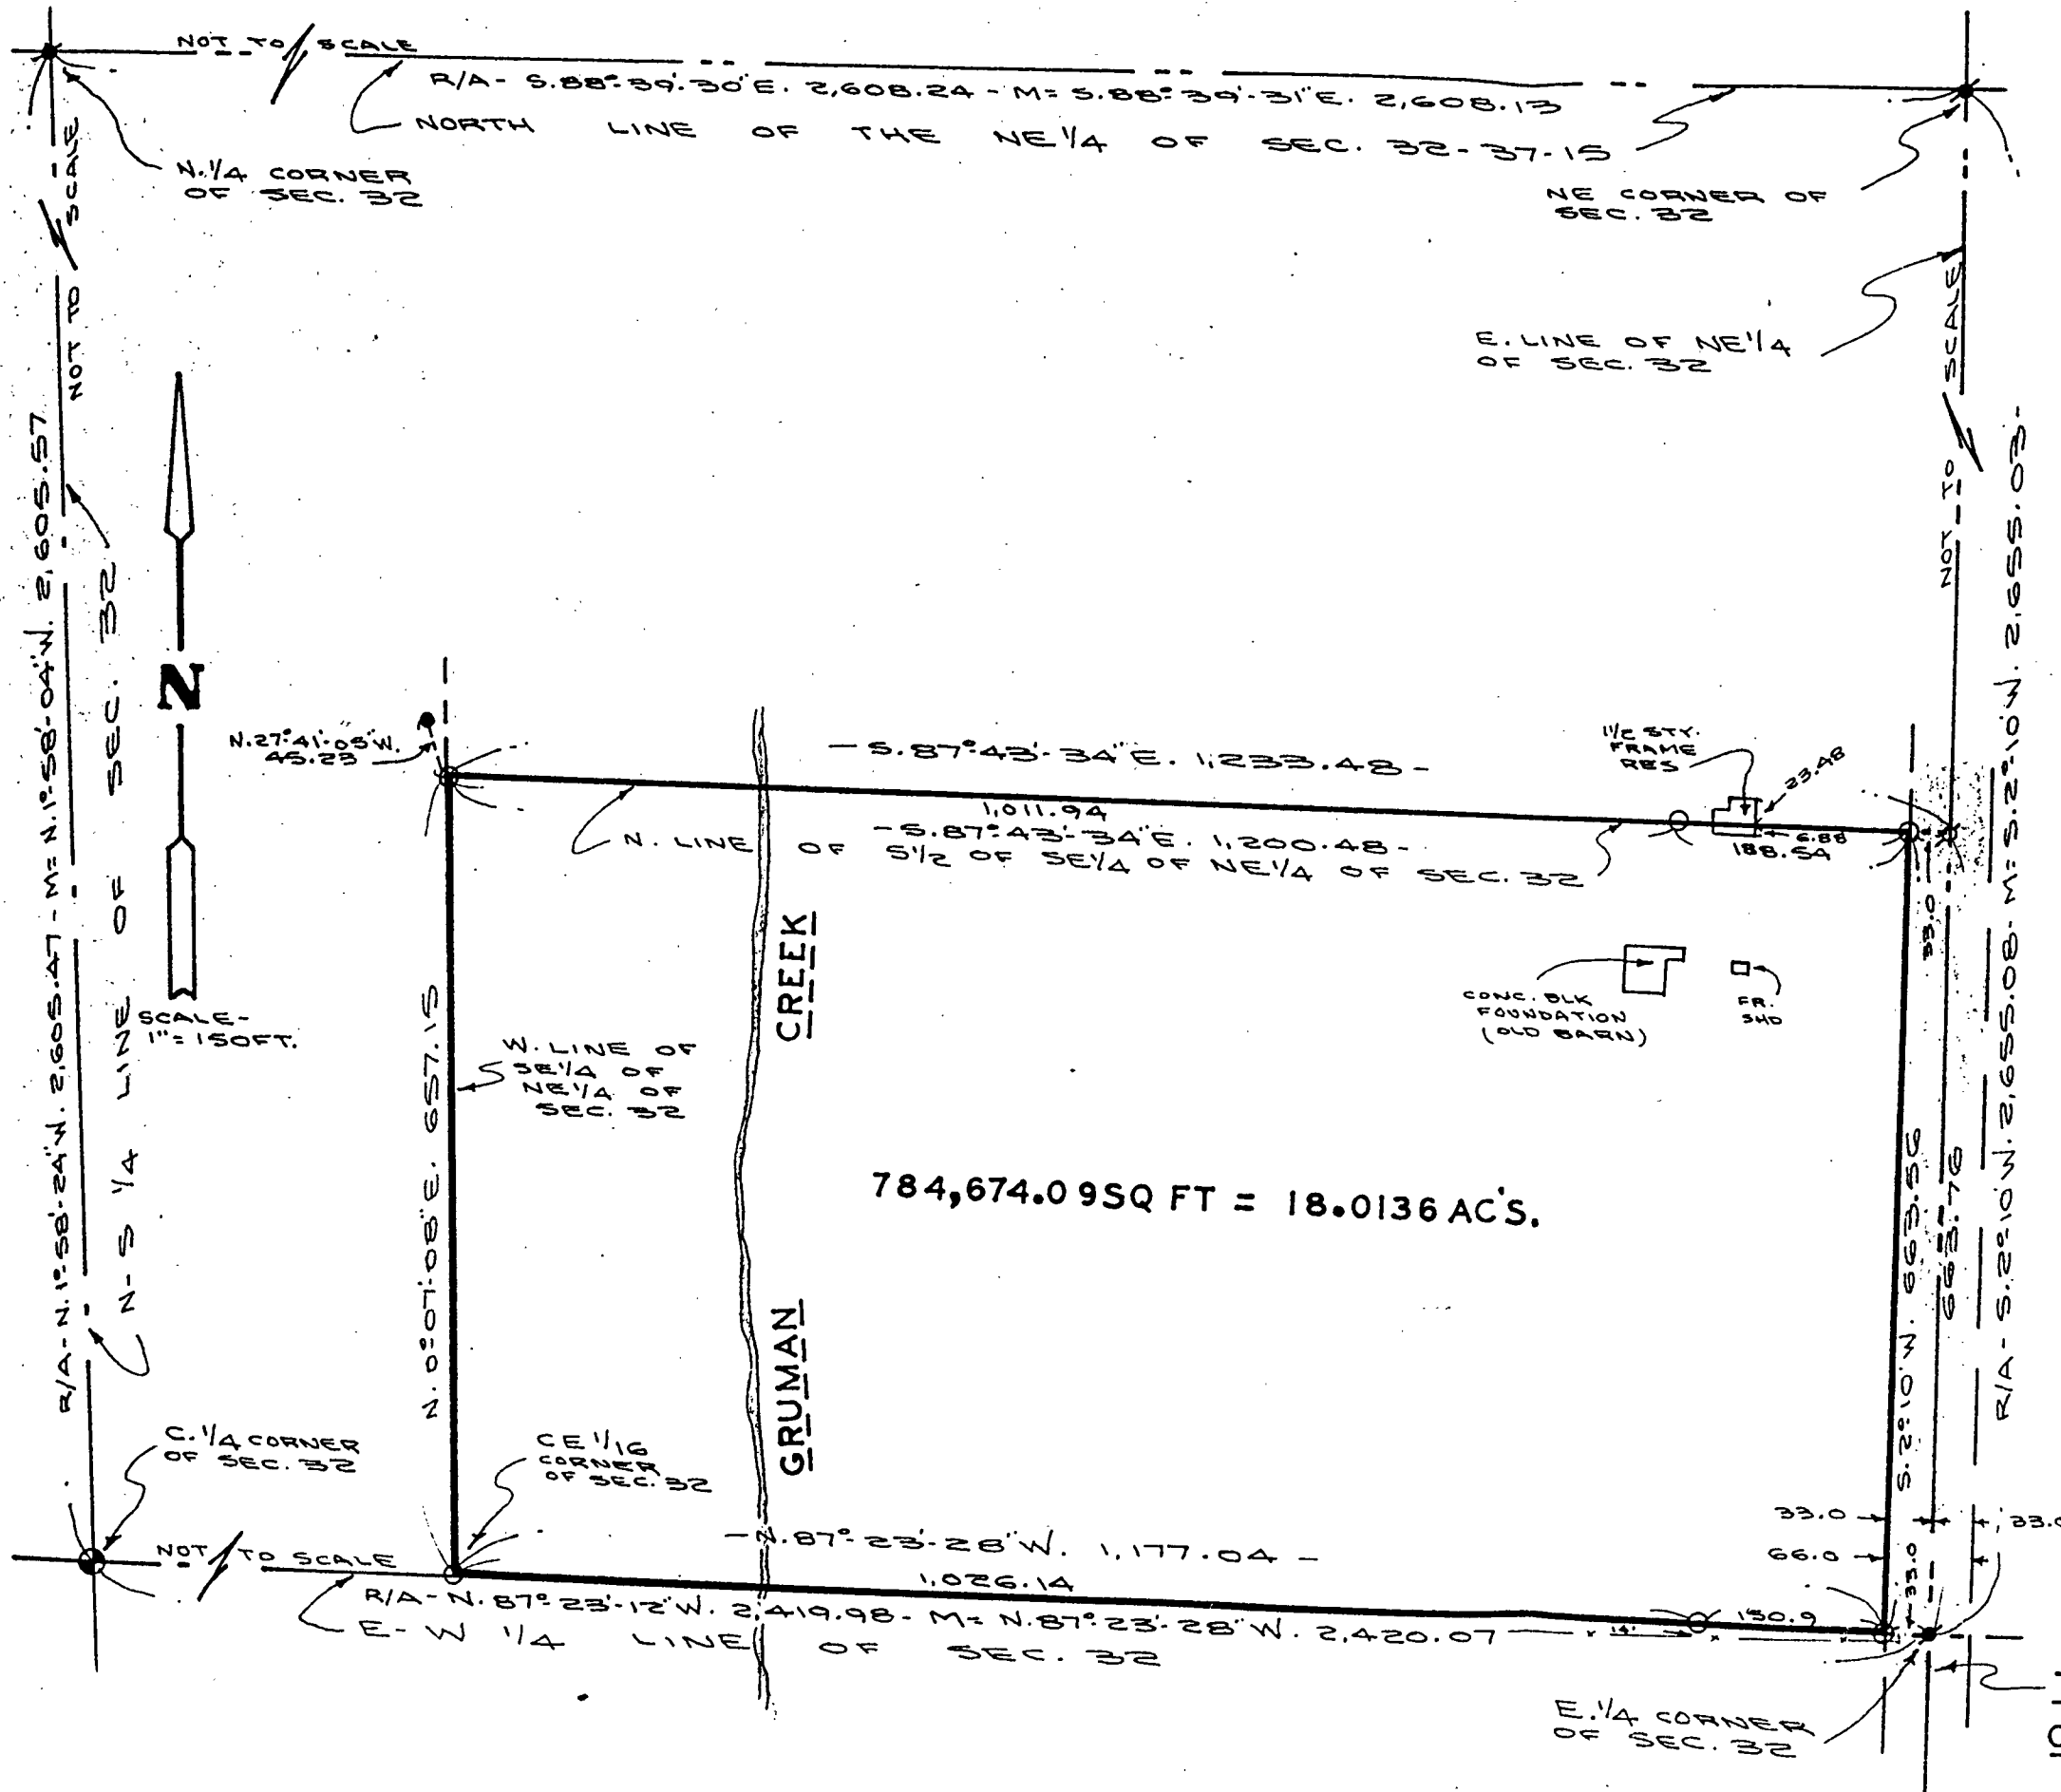

PLAT OF SURVEY
OF THE SOUTH 1/2 OF THE SE 1/4 OF THE NE 1/4 OF SECTION
32, TOWNSHIP 37 NORTH, RANGE 15 EAST.

PREPARED FOR: MR. & MRS. LLOYD A. HAEMERSETZER
C/O ROBERT JONES ATTY.

LEGEND

- O DENOTES DROVE A 1" DIA. IRON PIPE
- DENOTES FOUND A 1" DIA. IRON PIPE
- σ DENOTES DROVE A RAILROAD SPIKE
- ✕ DENOTES FOUND A RAILROAD SPIKE
- ⊙ DENOTES FOUND A U.S.F.S. MONUMENT
- R/A DENOTES RECORDED AS
- M DENOTES MEASURED AS

NOTES

BEARINGS SHOWN HEREON ARE BASED UPON A
RECORDED BEARING OF S. 2° - 10' W. ALONG THE
EAST LINE OF THE NE 1/4 OF SECTION 32.

I HEREBY CERTIFY THAT THIS SURVEY IS CORRECT AND
TO THE BEST OF MY KNOWLEDGE AND BELIEF, ACCORDING
TO THE U.S.F.S. SUBDIVISION OF SECTION 32.

Wayne G. Dobbratz 3/30/91

