

PLAT OF SURVEY EXHIBIT "A"
OF PART OF THE SE $\frac{1}{4}$ OF THE NE $\frac{1}{4}$ OF SECTION 32, TOWNSHIP 37 NORTH, RANGE 15 EAST,
IN FOREST COUNTY, WISC.


PREPARED FOR:
HABERSETZER / JONES

SURVEYOR'S CERTIFICATE

I, HEREBY CERTIFY THAT THIS SURVEY IS CORRECT AND TO THE BEST OF MY KNOWLEDGE AND BELIEF, ACCORDING TO THE U.S.F.S. SUBDIVISION OF SEC. 32, ALSO THAT THIS SURVEY IS SUBJECT TO ALL EASEMENTS OF RECORD.

Wayne G. Dobbratz 5/19/96

NOTES BEARINGS SHOWN HEREON ARE BASED UPON RECORDED BEARINGS IN ADJOINING C.S.Ms.

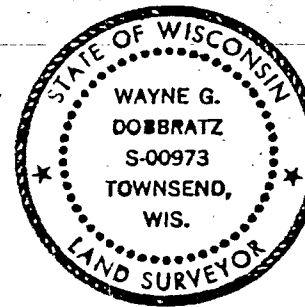


LEGEND

- DENOTES DROVE A 1" DIA. IRON PIPE
- DENOTES FOUND A 1" DIA. IRON PIPE
- ✱ DENOTES FOUND A RAILROAD SPIKE
- DENOTES NOT TO SCALE

TABLE OF ACREAGE

PARCEL "A" 35,894.66 SQ.FT. = 0.824 AC'S.

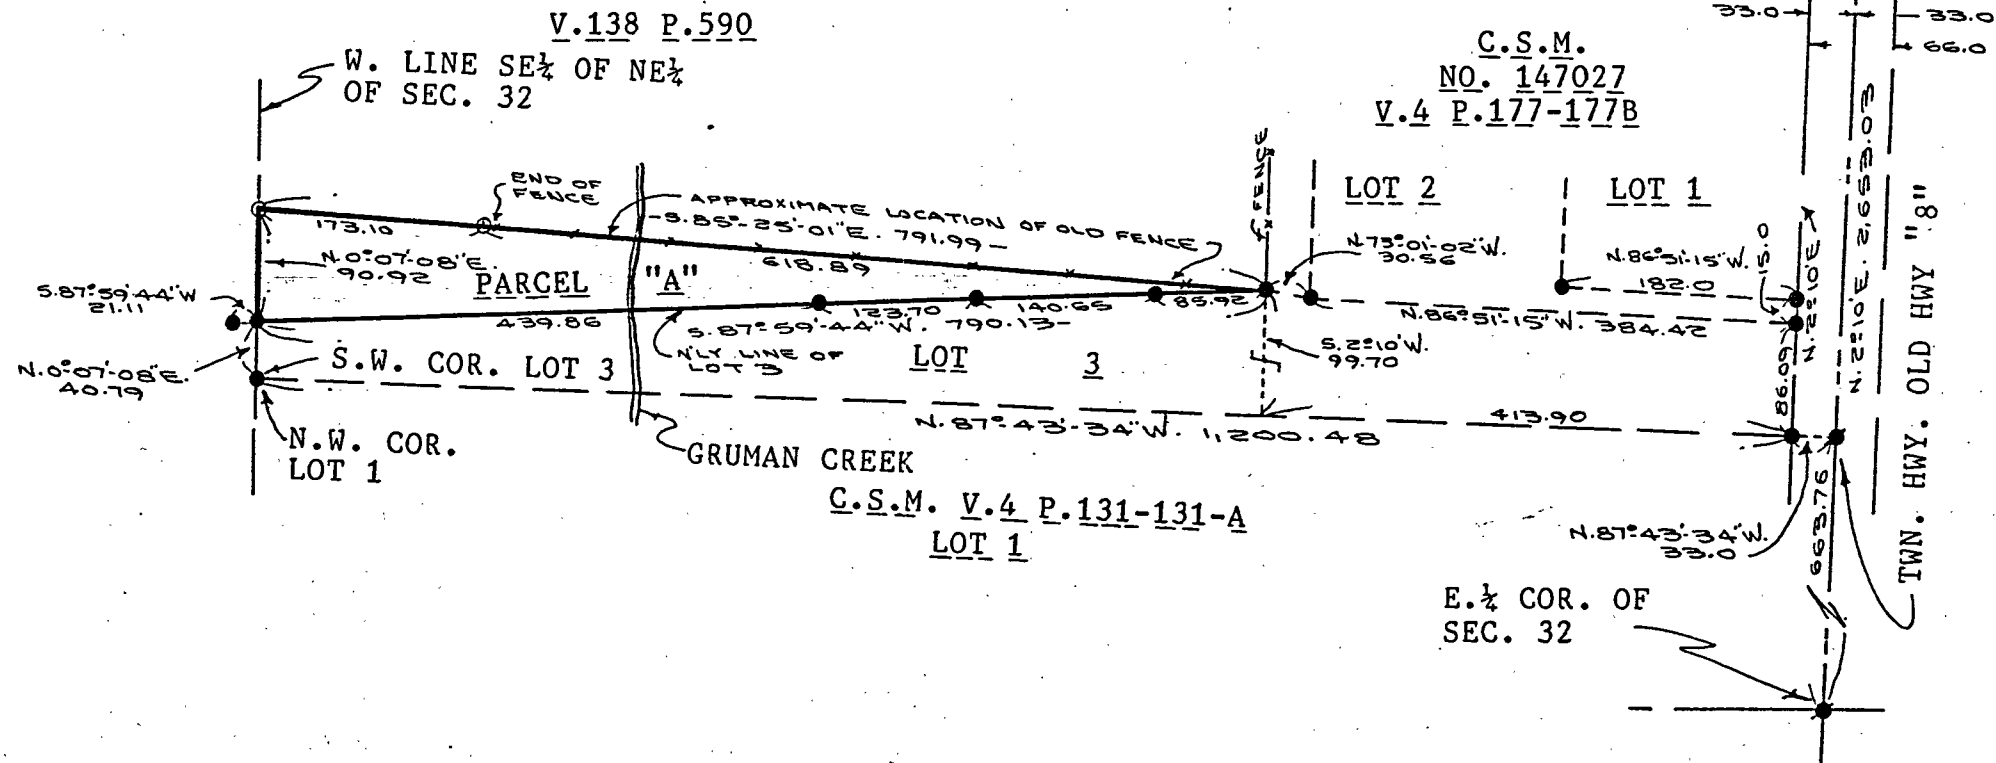

SCALE - 1" = 150 FT.

