


SECTION 33

TOWNSHIP 37 NORTH, RANGE 15 EAST,

TOWN OF CASWELL, FOREST COUNTY, WISCONSIN.

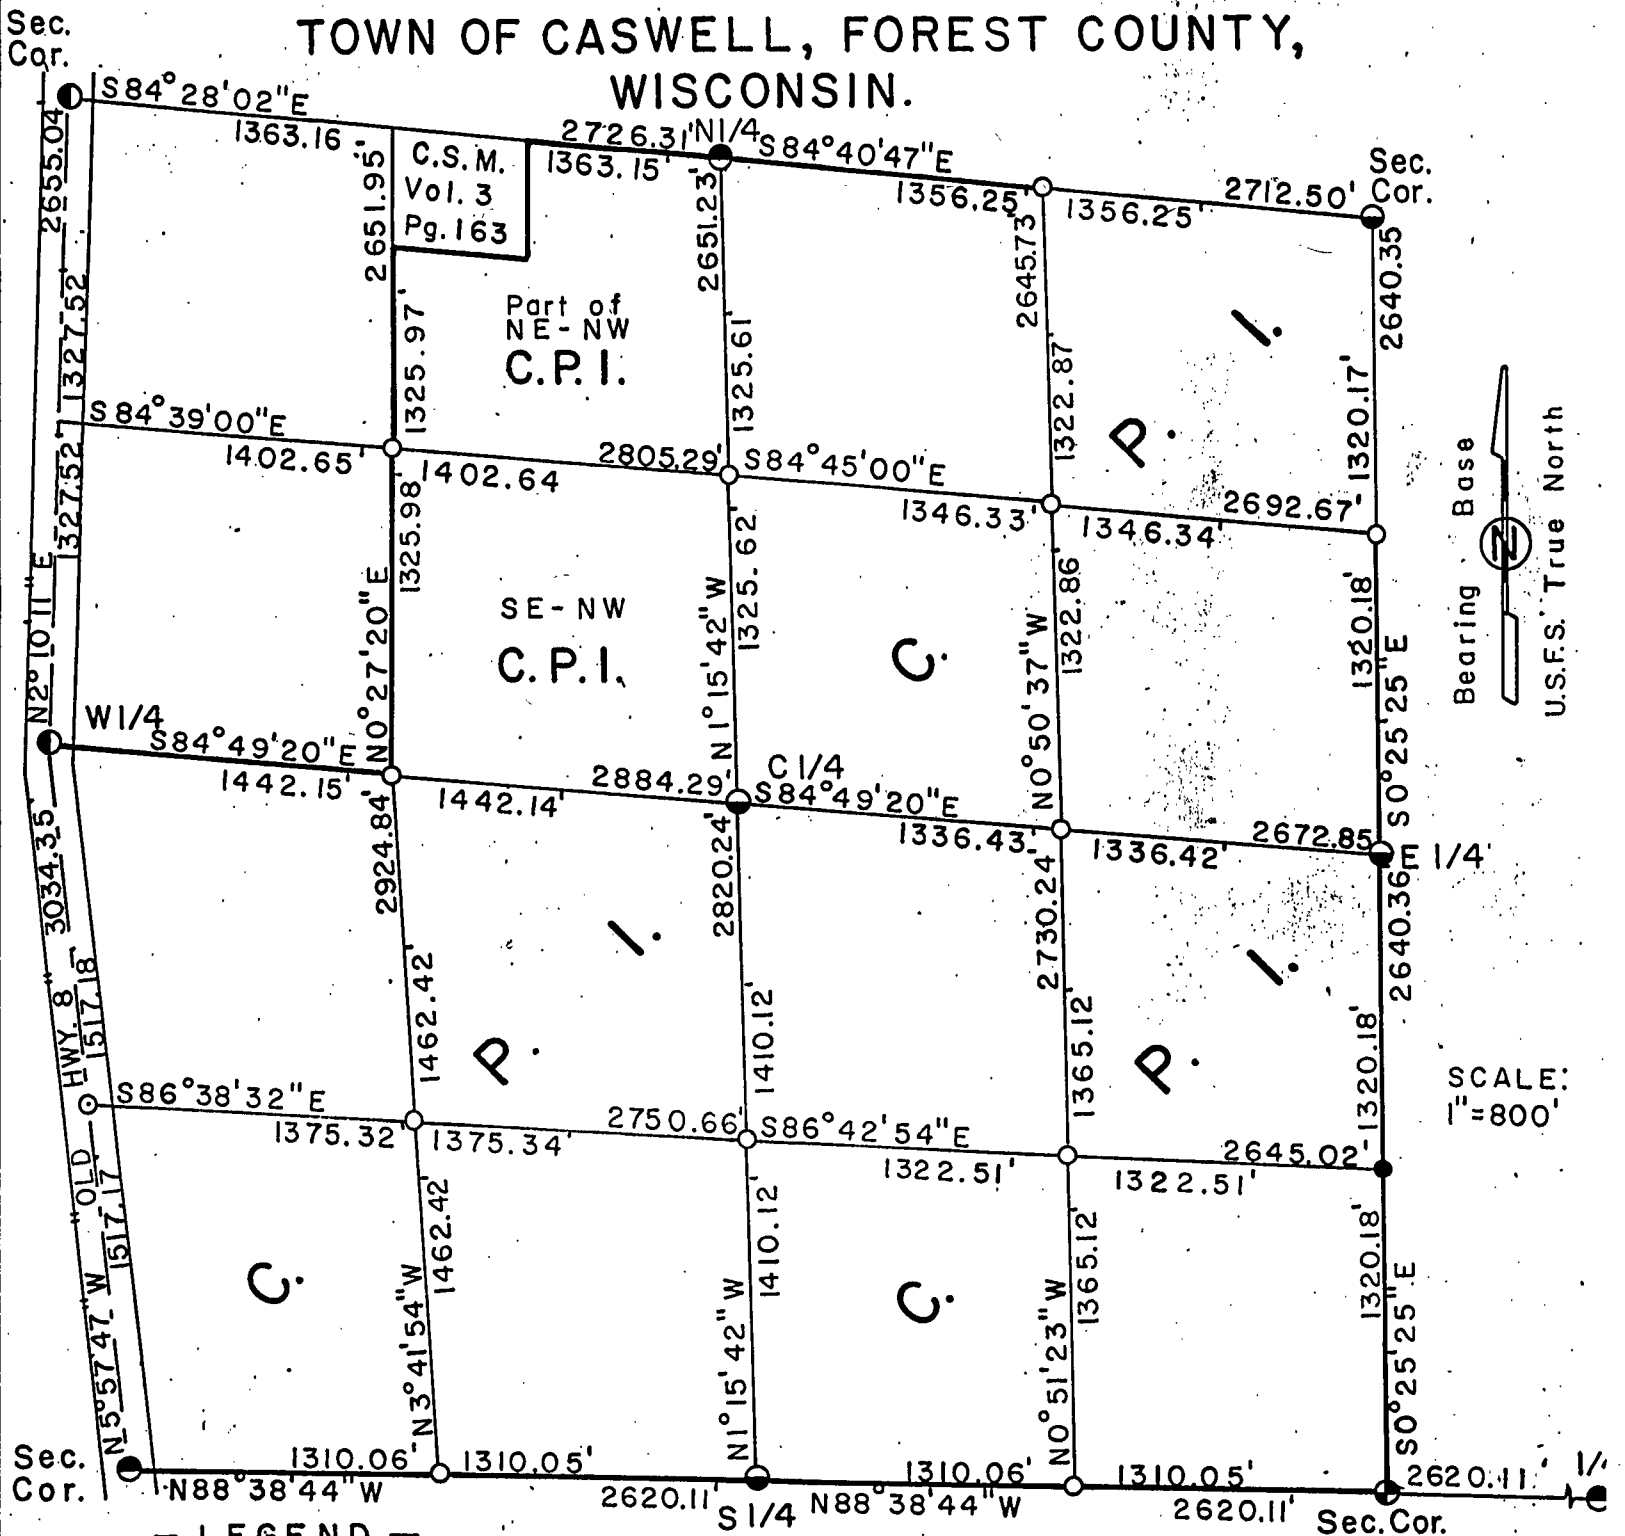

— LEGEND —

- 1" Iron Pipe w/ 2" Alloy Cap Set
- ⊙ P.K. Nail w/ Reference Cor. Set
- Reference Corner Set
- 2-1/4" Alum. Pipe w/ 3-1/4" Alloy Cap Set
- ⊕ Witness Corner Set
- 2-1/4" Alum. Pipe w/ 3-1/4" Alloy Cap Found
- Railroad Spike Found
- C.P.I. Boundry Line

— SURVEYOR'S CERTIFICATE —

I, Glen Barker, authorized by Consolidated Papers Inc. hereby certify that the above described lines and parcels were surveyed under my direction and that the survey is correct to the best of my knowledge and belief.

Certified at Rhinelander, Wisconsin.

Date: Sept 20, 1988

Glen Barker
Glen Barker R.L.S. No 1682

