

RECEIVED
JUN 25 1966

Acreage:
152,165 Sq. Ft
3.493 Ac.
To Forty Line


148,920 Sq. Ft
3.419 Ac.
To Road R/W Line

I, Michael A. Trembl, Registered Land Surveyor, HEREBY certify that by the order of Jeffrey Blondheim, owner: I have surveyed and mapped the hereon described and depicted lands and the within map is a true and correct representation of the lands surveyed to the best of my knowledge and belief and I have fully complied the provisions of Chapter AE-7 of the Wisconsin Administrative Code in surveying and mapping of same.

⊕ EXISTING ALUMINUM PIPE MONUMENT ⊕ 1/2" X 36" IRON PIPE SET
 ⊙ 3/4" X 24" REBAR SET ⊙ 1 1/4" X 36" IRON PIPE SET
 ● 3/4" X 24" REBAR PREVIOUSLY SET ▲ COMPUTED POSITION

1 OF 1

DWG. NO.: 233A-02

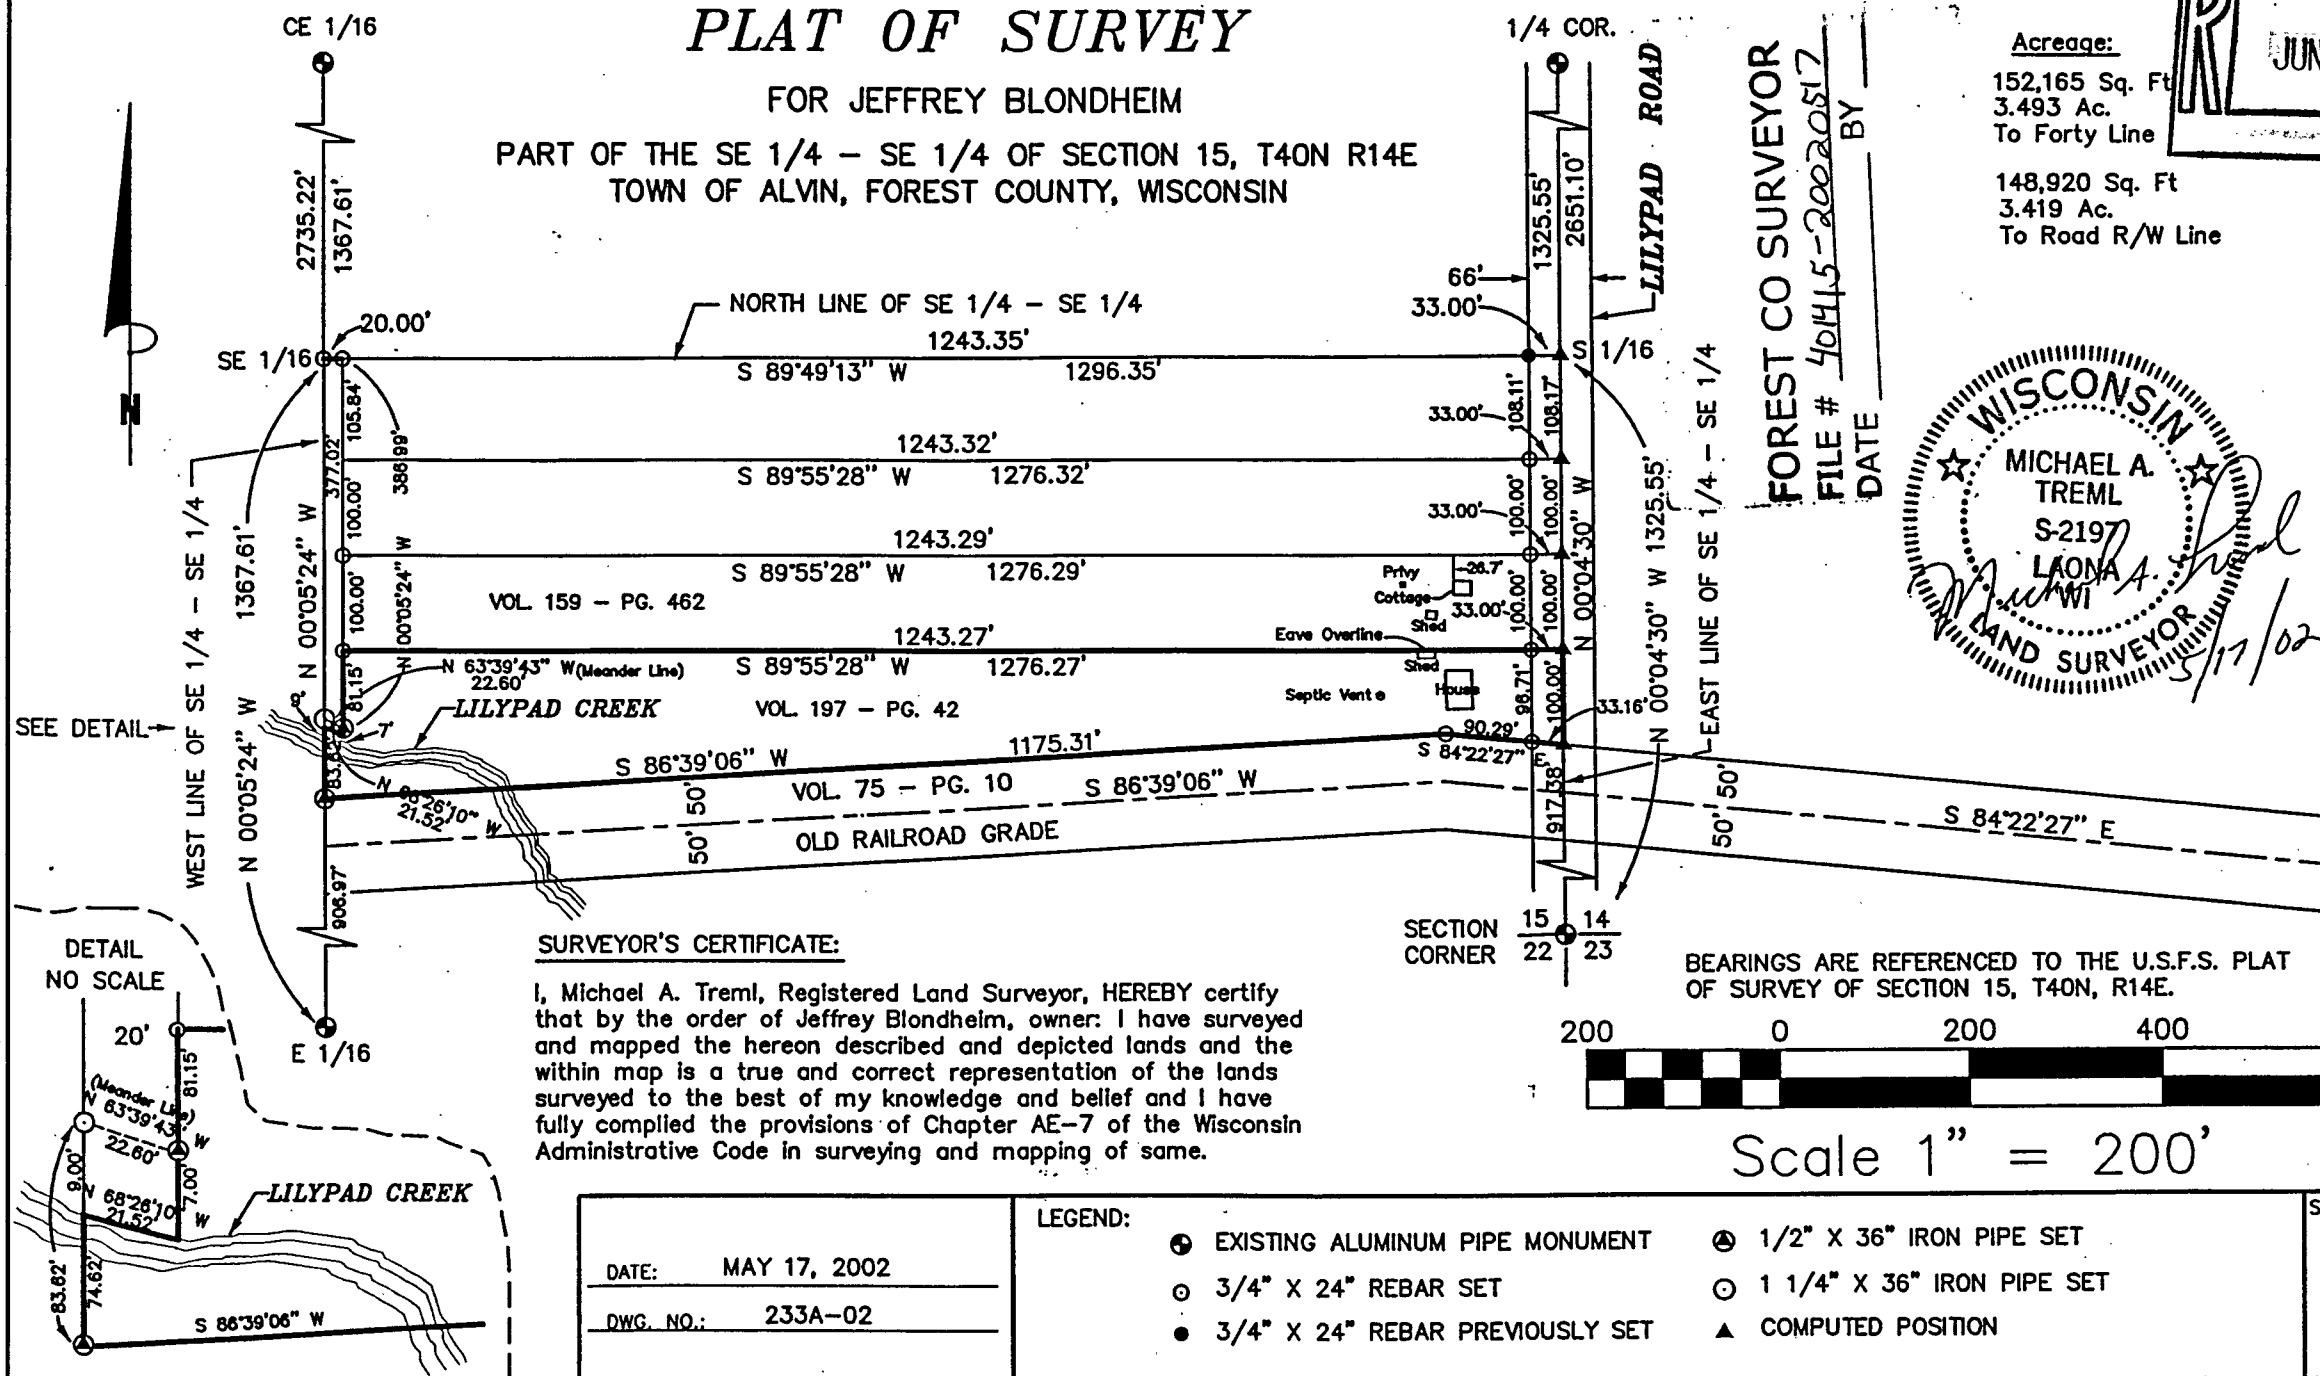

PLAT OF SURVEY

FOR DAVID BLONDHEIM

PART OF THE SE 1/4 - SE 1/4 OF SECTION 15, T40N R14E
TOWN OF ALVIN, FOREST COUNTY, WISCONSIN




Acreage of 100' Wide Strip:

127,628 Sq. Ft.
2.930 Ac.
To Forty Line

124,328 Sq. Ft.
2.854 Ac.
To Road R/W Line


Acreage of 20' Wide Strip:

7,800 Sq. Ft.
0.179 Ac.

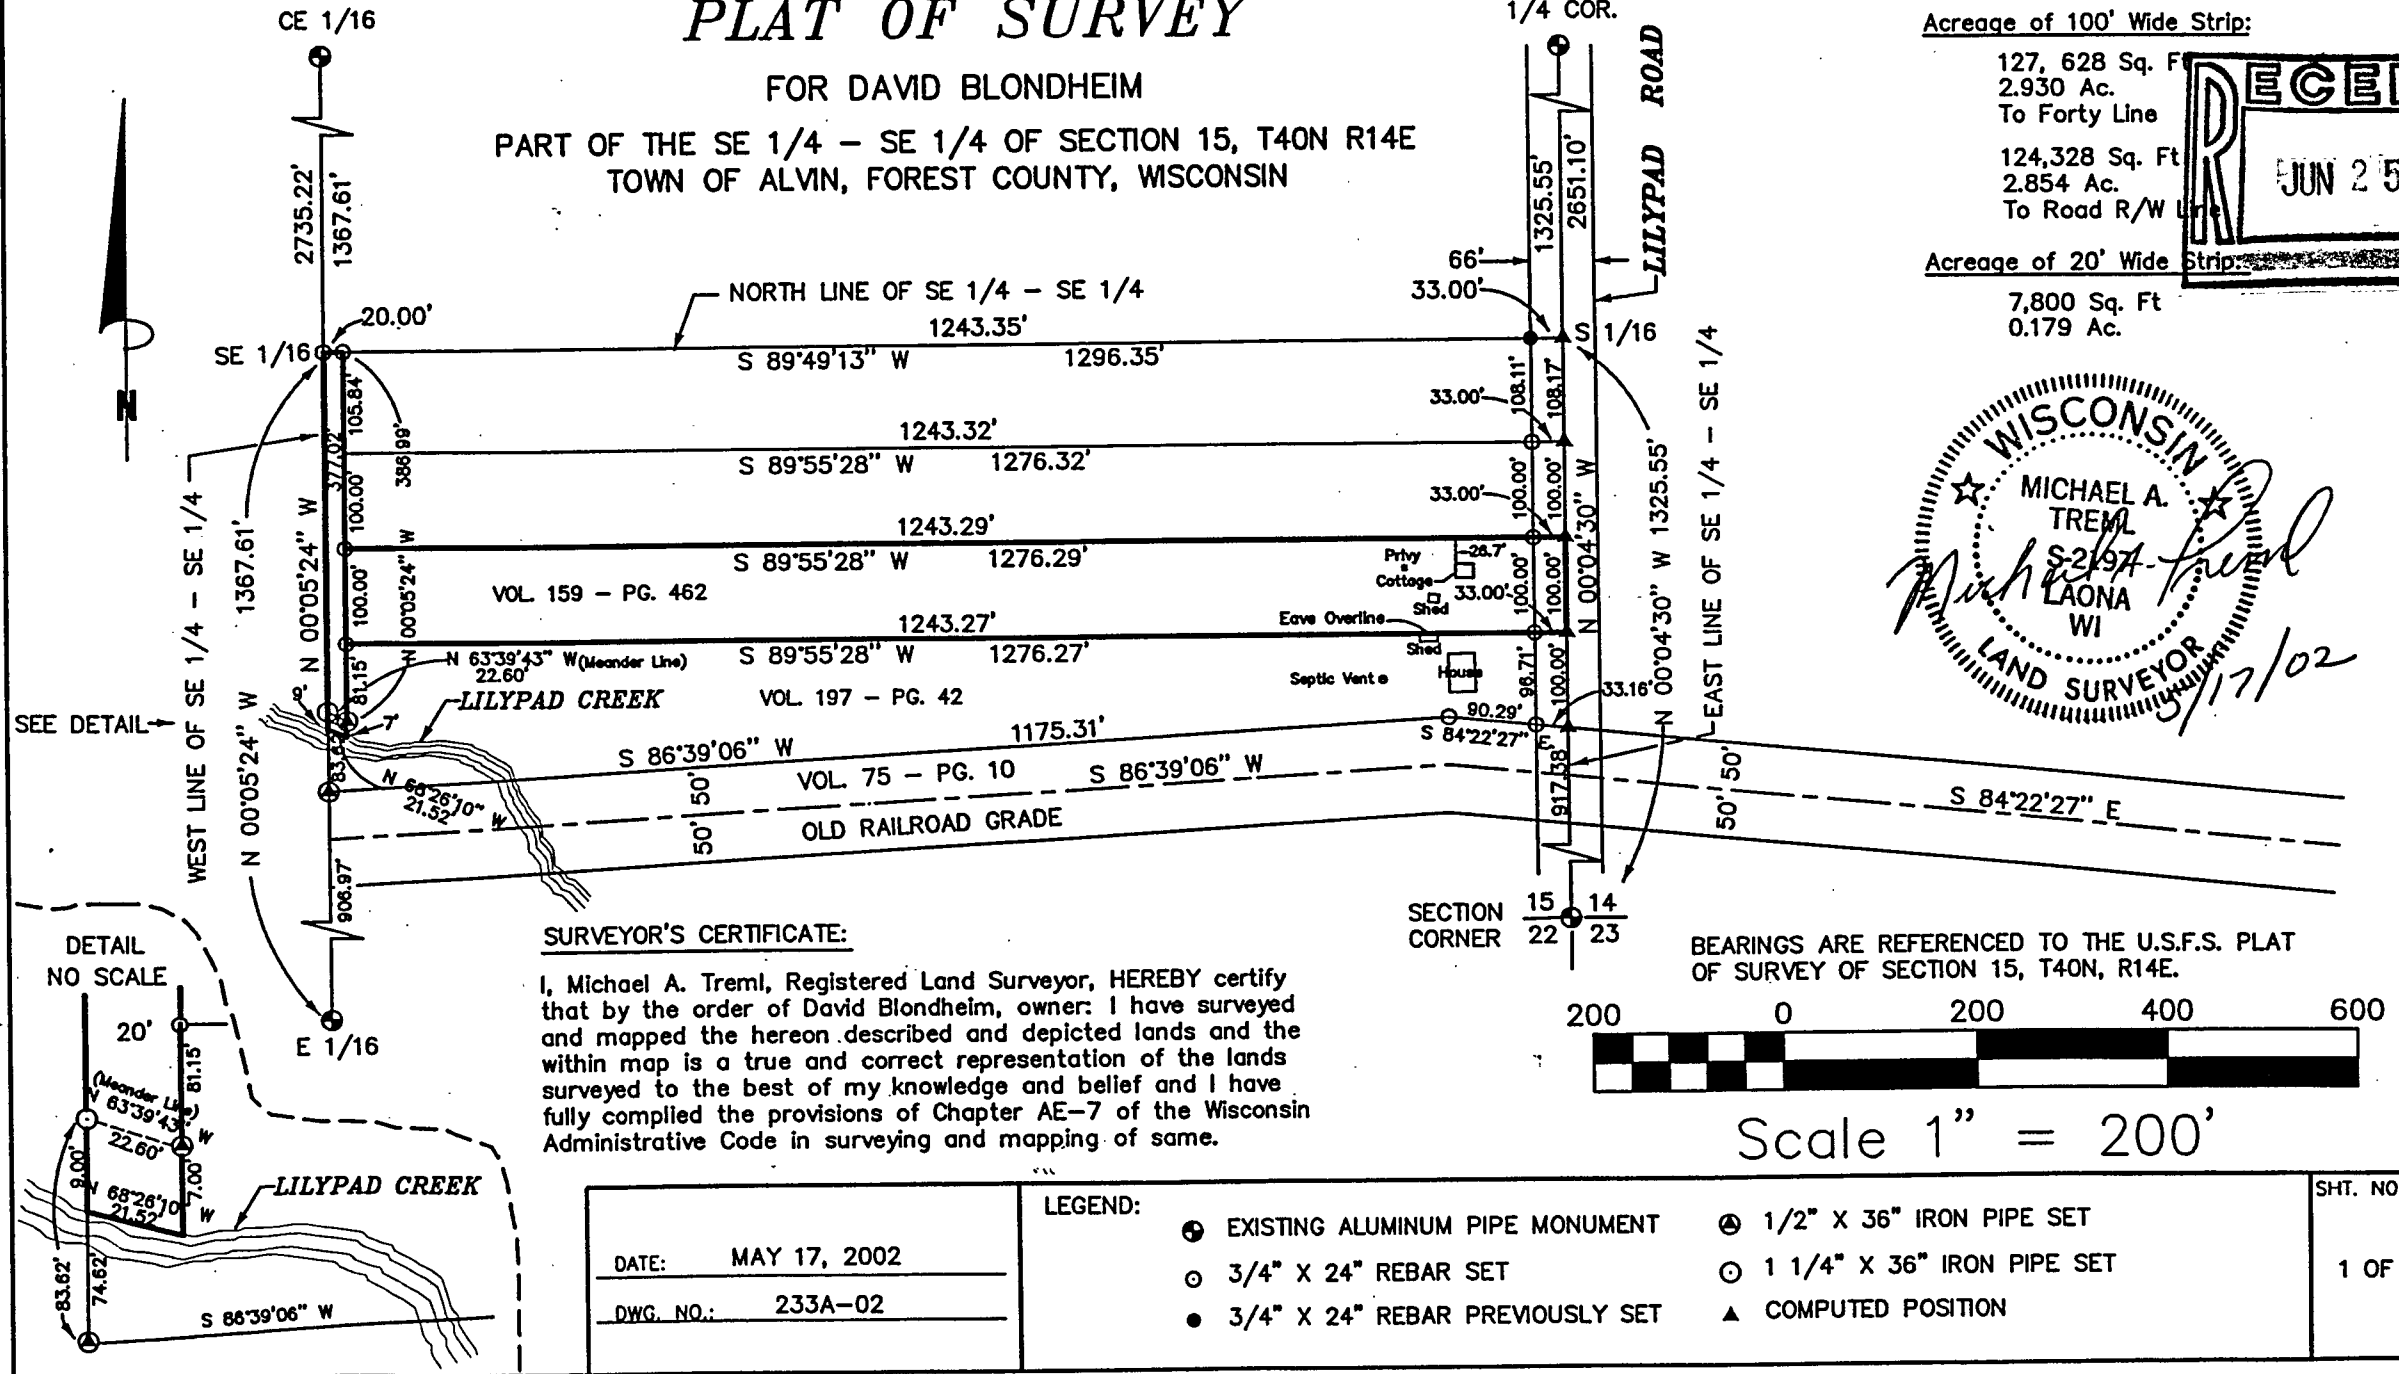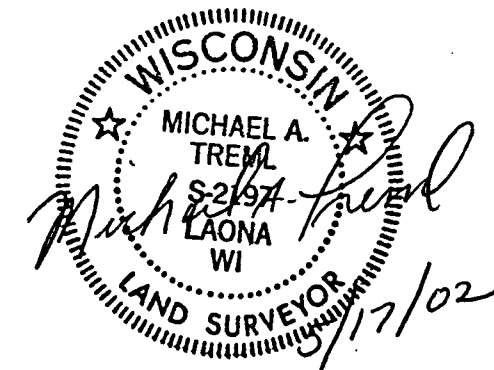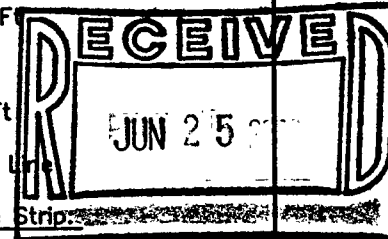

SEE DETAIL

DETAIL
NO SCALE

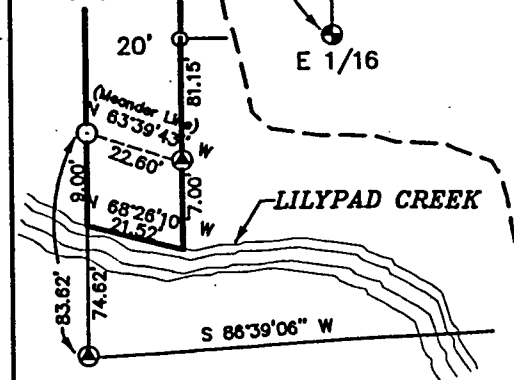

SURVEYOR'S CERTIFICATE:

I, Michael A. Trembl, Registered Land Surveyor, HEREBY certify that by the order of David Blondheim, owner: I have surveyed and mapped the hereon described and depicted lands and the within map is a true and correct representation of the lands surveyed to the best of my knowledge and belief and I have fully complied the provisions of Chapter AE-7 of the Wisconsin Administrative Code in surveying and mapping of same.

DATE: MAY 17, 2002

DWG. NO.: 233A-02

LEGEND:

- EXISTING ALUMINUM PIPE MONUMENT
- 3/4" X 24" REBAR SET
- 3/4" X 24" REBAR PREVIOUSLY SET
- ⊙ 1/2" X 36" IRON PIPE SET
- ⊙ 1 1/4" X 36" IRON PIPE SET
- ▲ COMPUTED POSITION

SHT. NO.

1 OF 1