



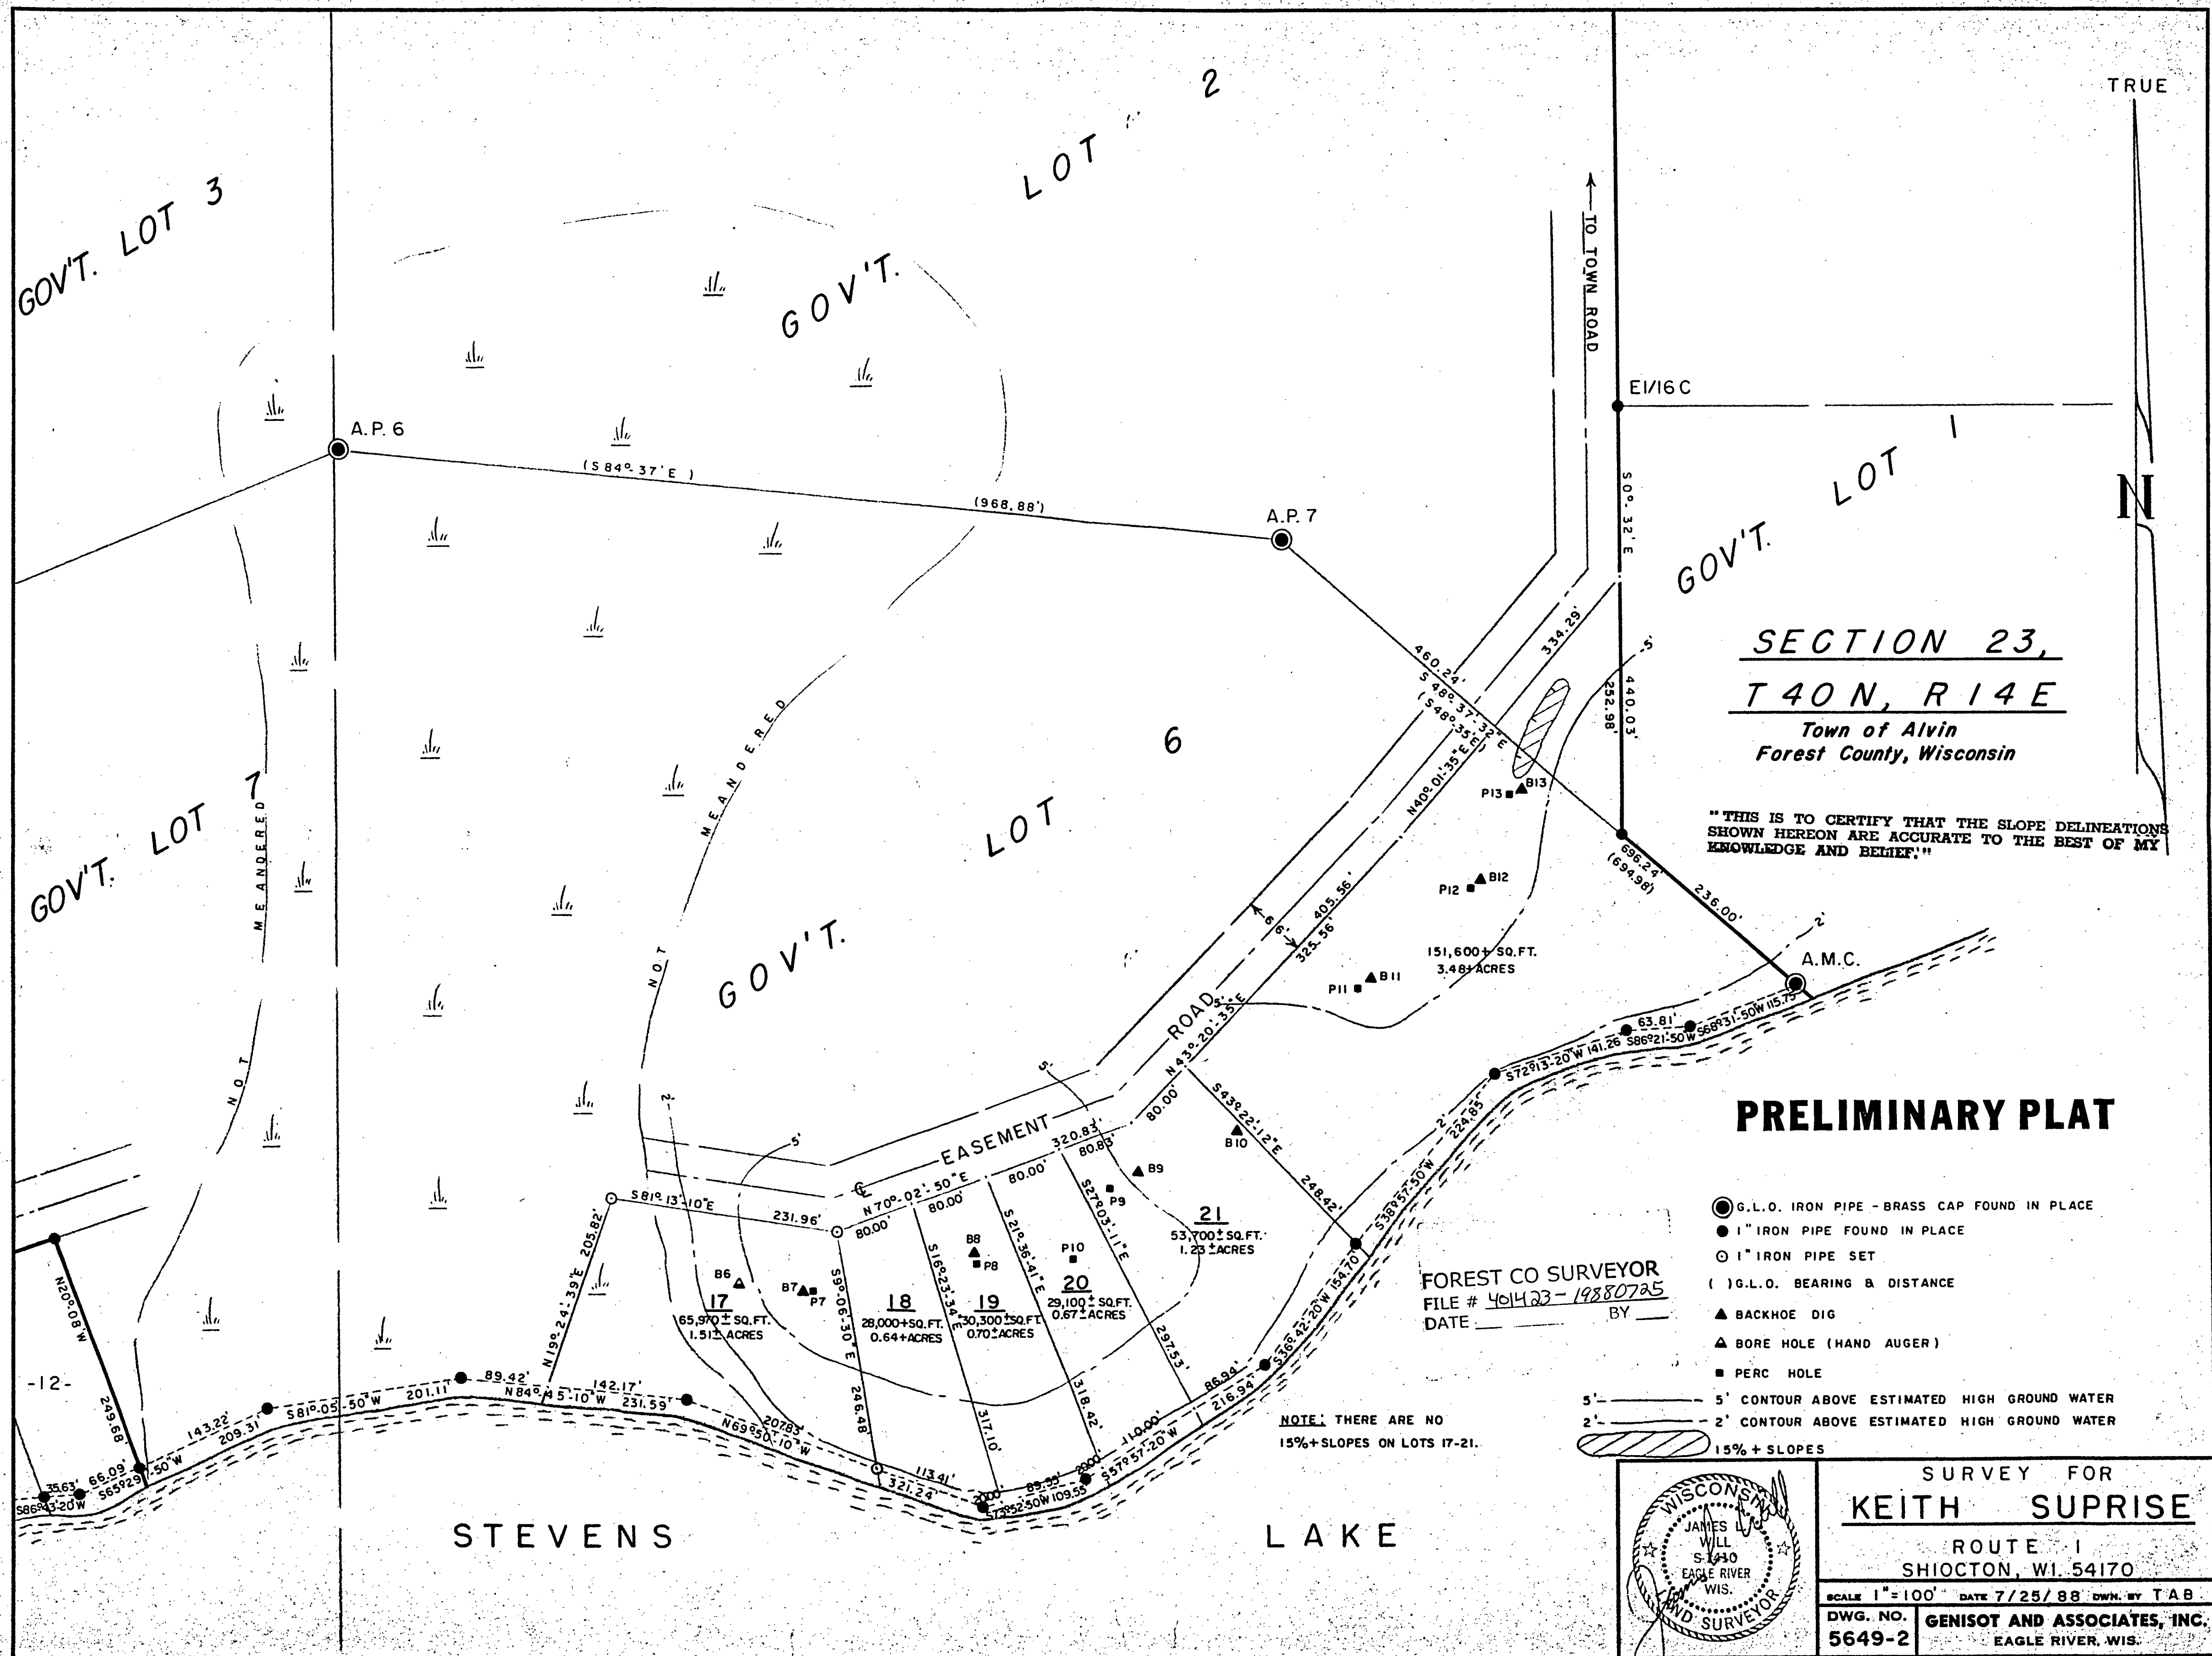


PRELIMINARY PLAT

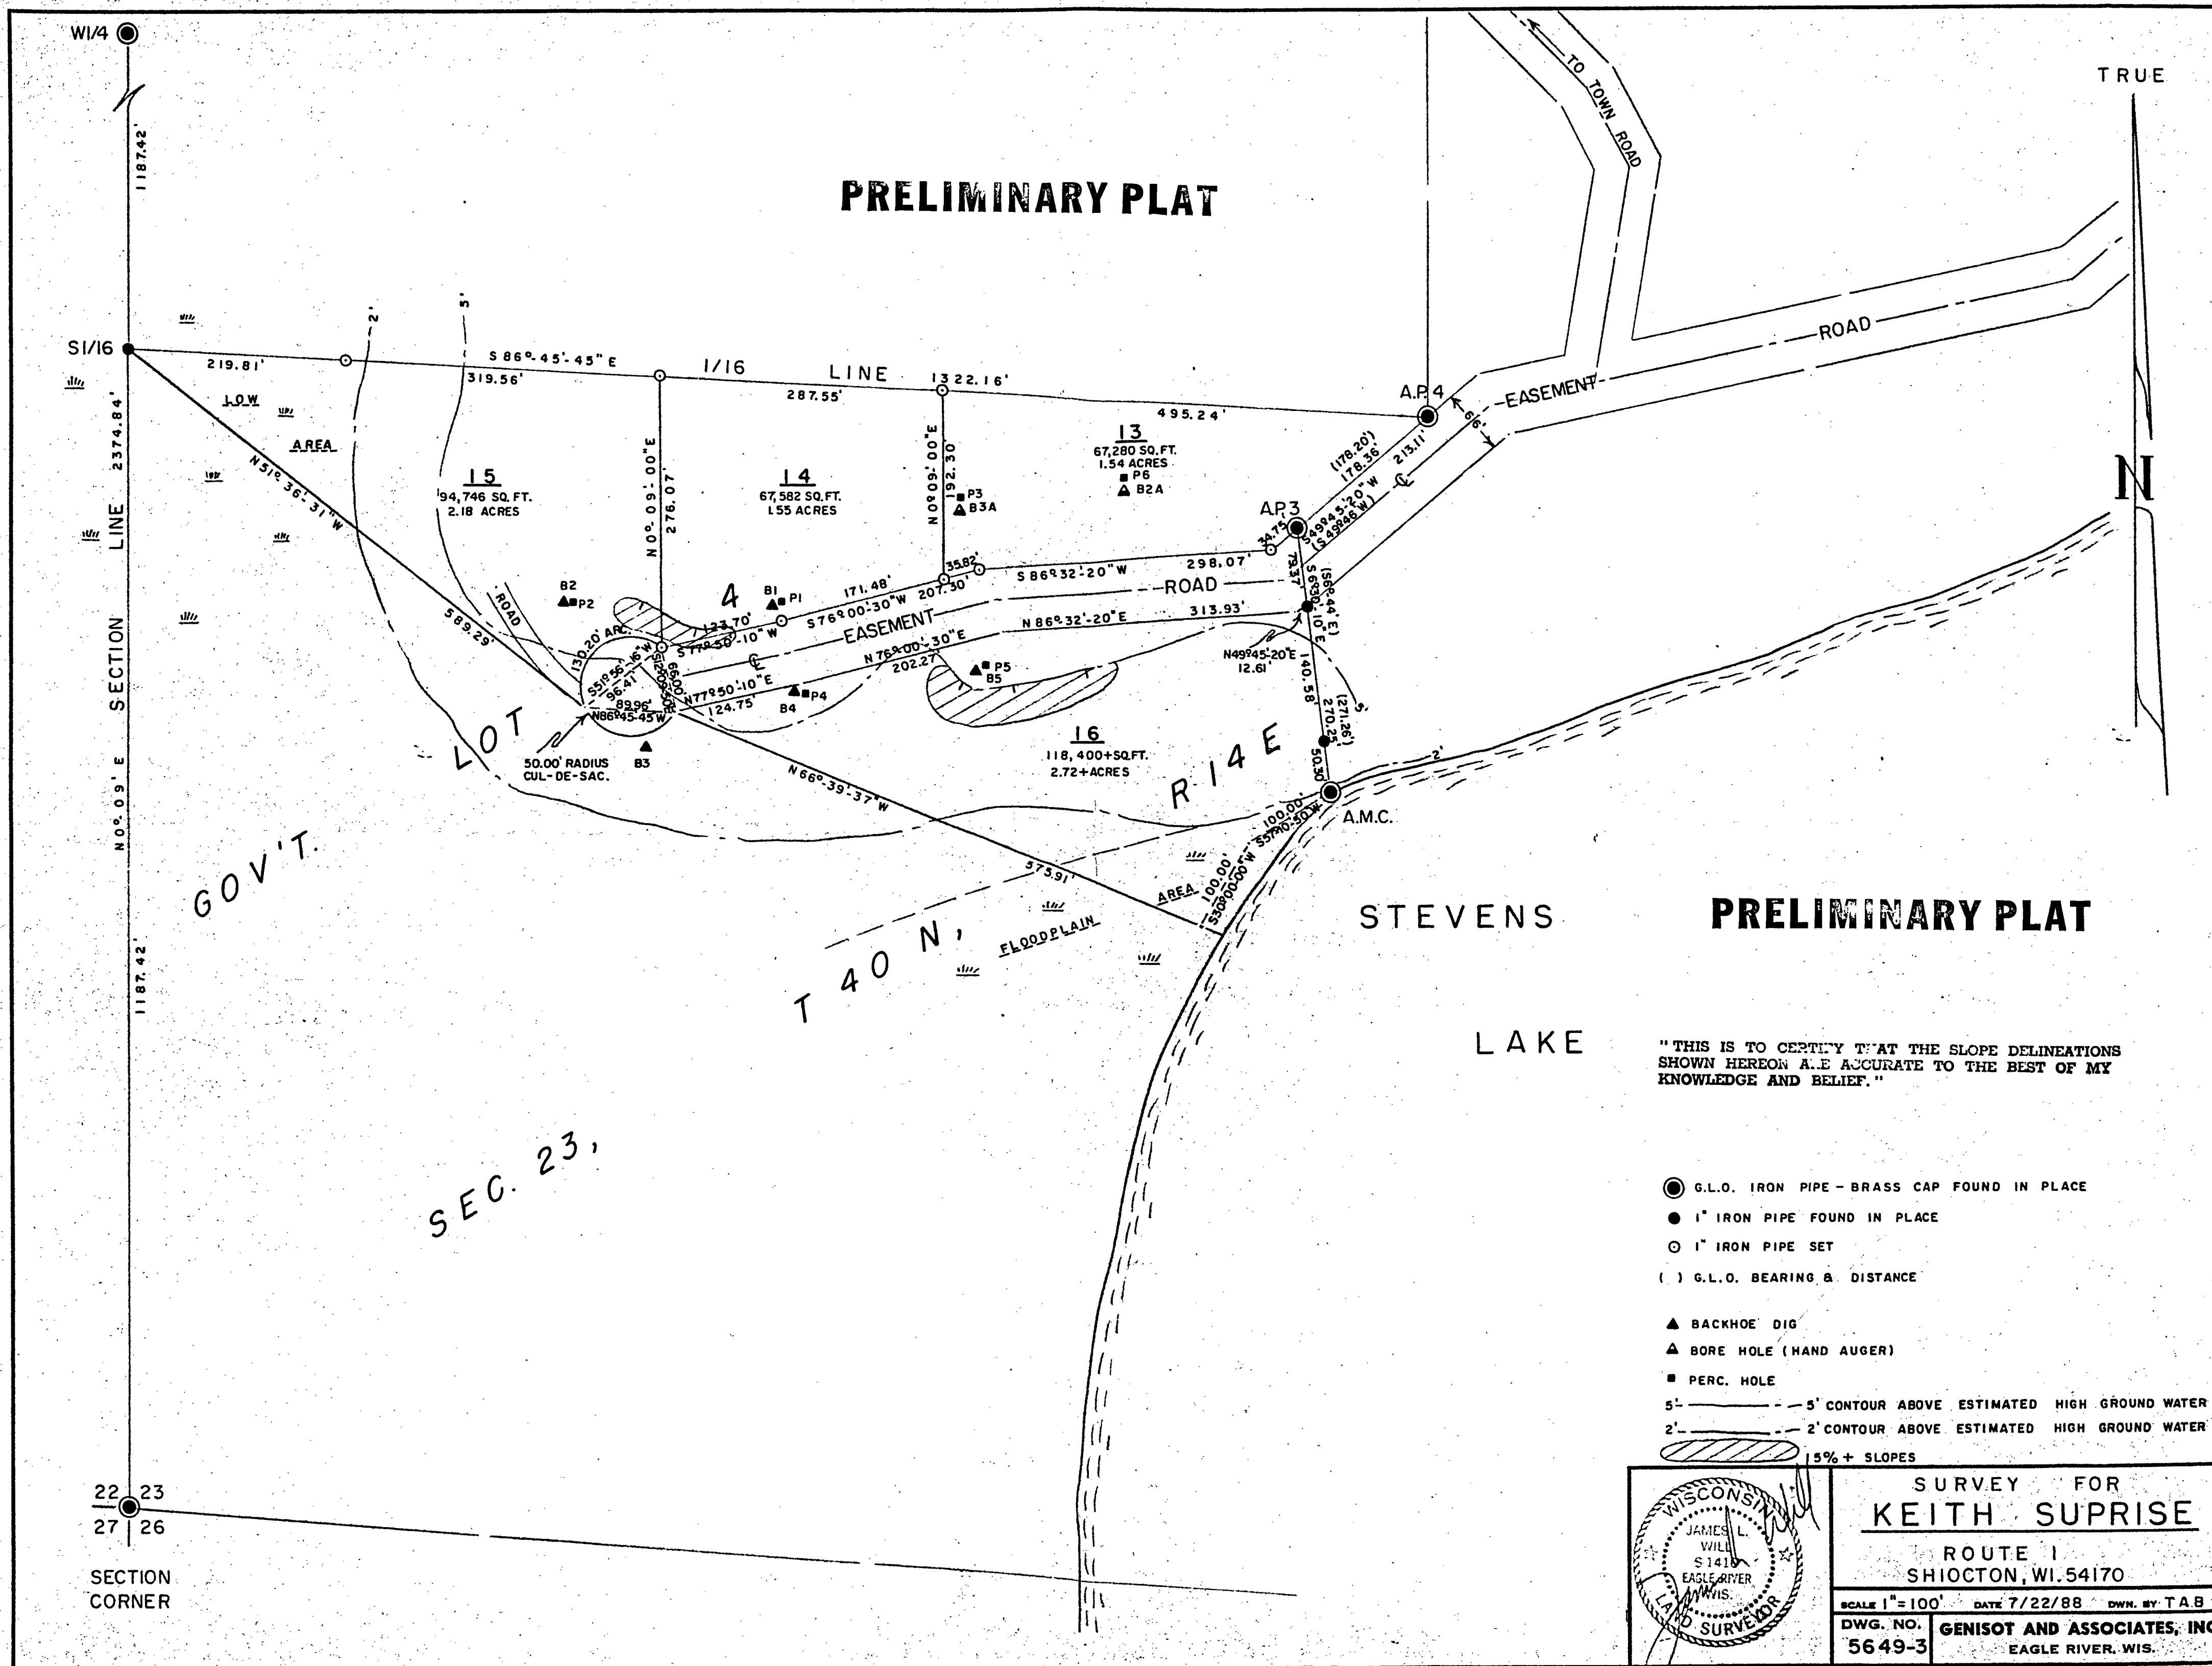

"THIS IS TO CERTIFY THAT THE SLOPE DELINEATIONS SHOWN HEREON ARE ACCURATE TO THE BEST OF MY KNOWLEDGE AND BELIEF."

- G.L.O. IRON PIPE - BRASS CAP FOUND IN PLACE
- 1" IRON PIPE FOUND IN PLACE
- 1" IRON PIPE SET
- () G.L.O. BEARING & DISTANCE
- ▲ BACKHOE DIG
- ▲ BORE HOLE (HAND AUGER)
- PERC. HOLE
- 5' - 5' CONTOUR ABOVE ESTIMATED HIGH GROUND WATER
- 2' - 2' CONTOUR ABOVE ESTIMATED HIGH GROUND WATER
- 5%+ SLOPES

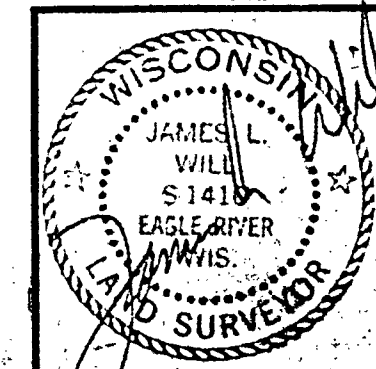

SURVEY FOR
KEITH SUPRISE
 ROUTE 1
 SHIOCTON, WI. 54170
 SCALE 1" = 100' DATE 7/22/88 DWN. BY TAB
 DWG. NO. 5649-3 GENISOT AND ASSOCIATES, INC.
 EAGLE RIVER, WIS.